



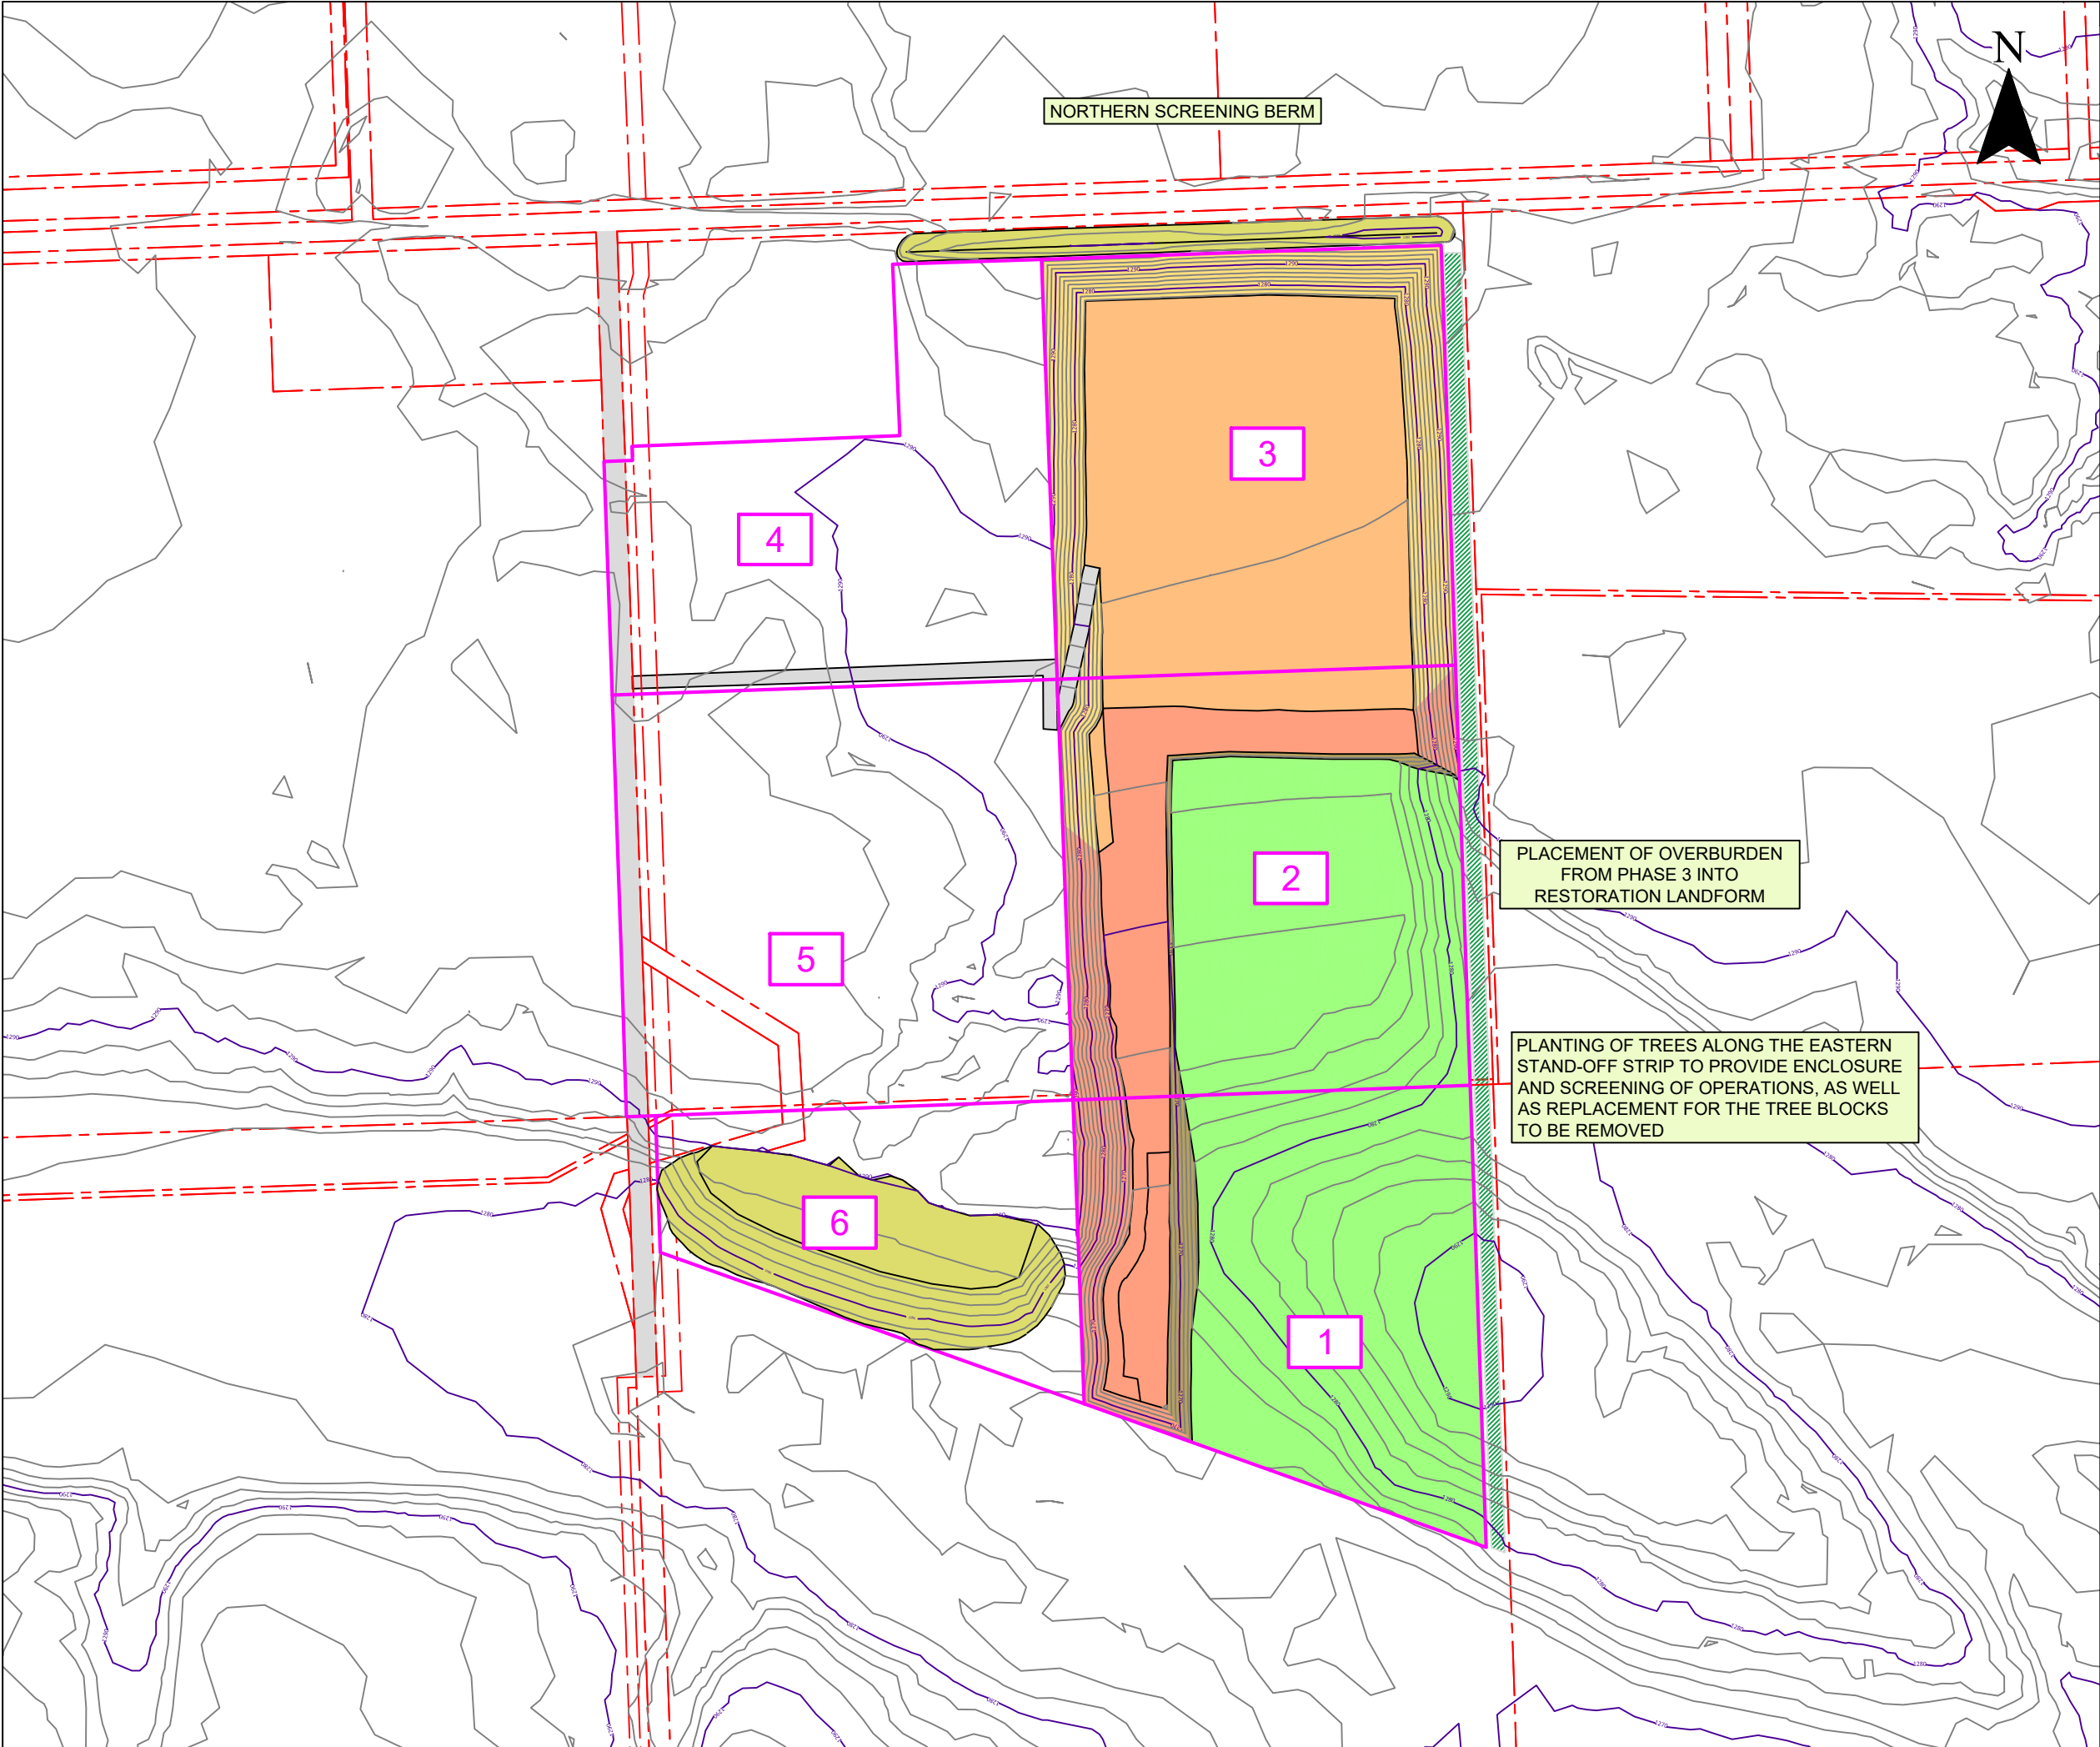
02_MA_COMP_P2V4.dwg

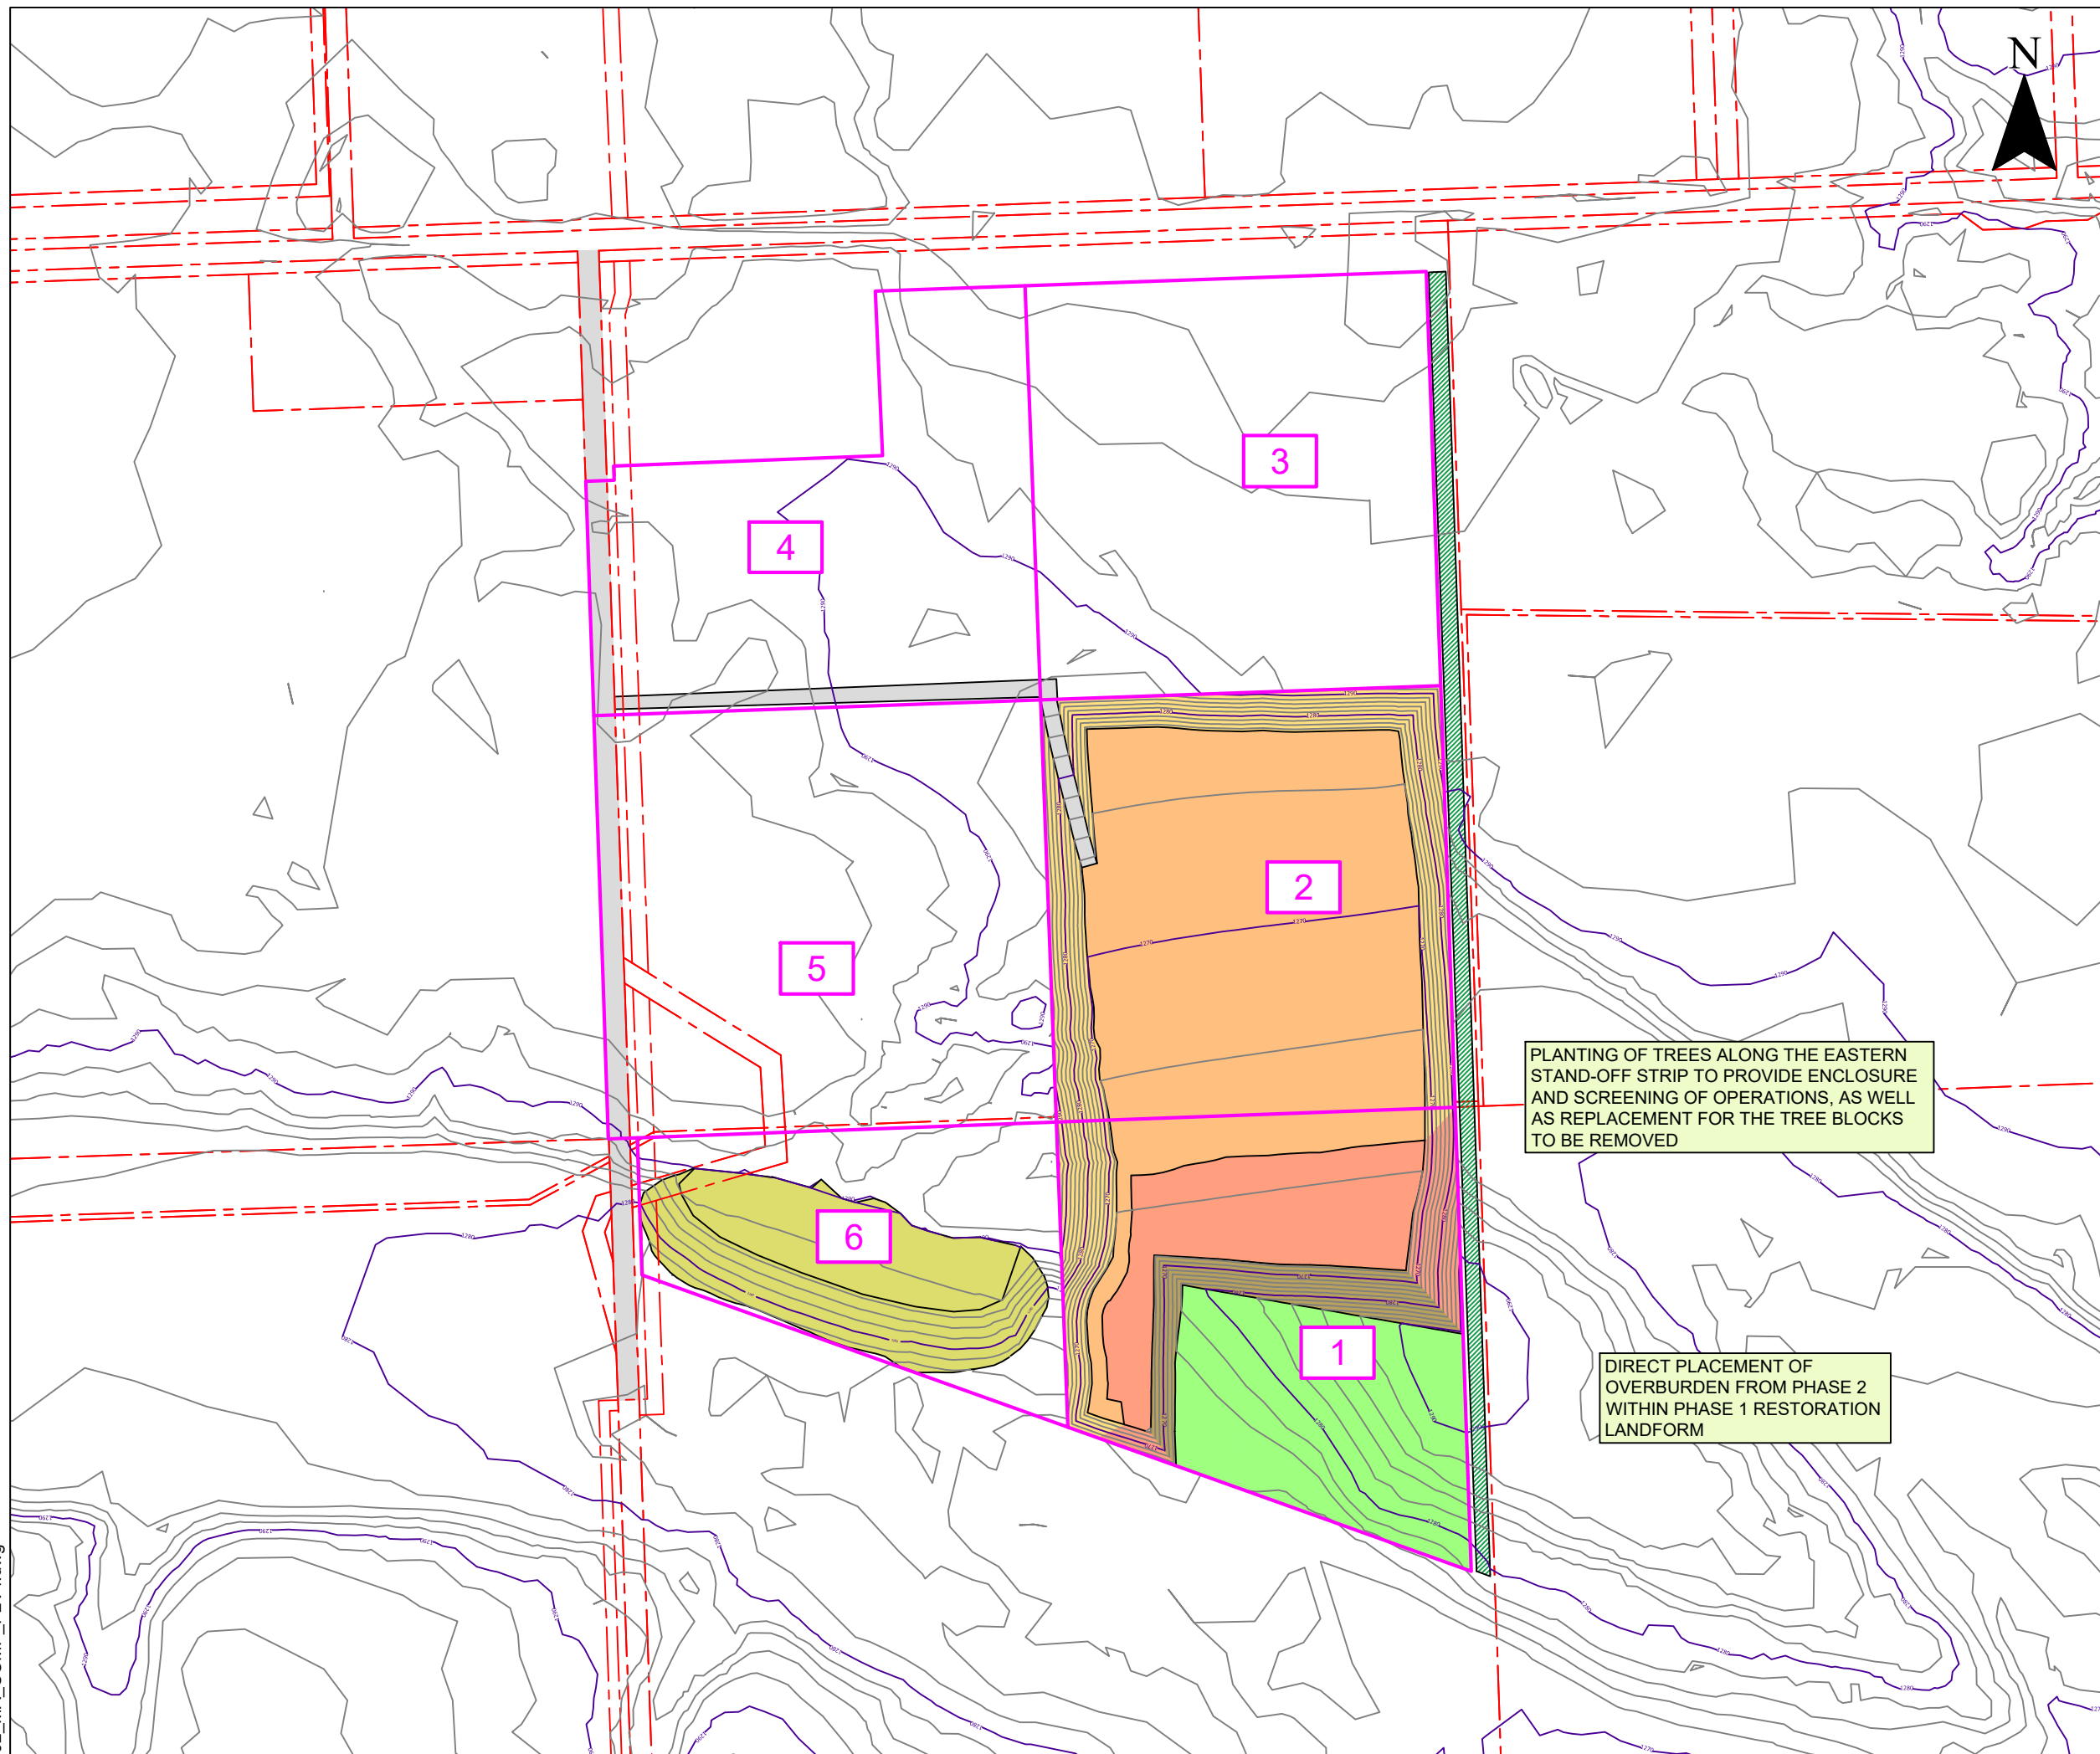

NOTES	
THIS PLAN SHOWS THE GENERAL SITE LAYOUT AT THE END OF THE OPERATIONAL PHASE.	
NO ASSURANCE IS GIVEN WITH REGARDS TO THE STABILITY OF EXTRACTION AND CONSTRUCTED SLOPES.	
LEGEND	
	EXTRACTION PHASE BOUNDARY
	LEGAL BOUNDARIES
	ACTIVE EXTRACTION AREA
	PREVIOUS EXTRACTION AREA
	RESTORED AREA
	OVERBURDEN / SOIL STORAGE
	ACCESS ROAD


MOUNTAIN ASH LIMITED PARTNERSHIP AGGREGATE OPERATION NW & SW 31-26-03-W5M ROCKY VIEW COUNTY, ALBERTA	
 SLR global environmental solutions	
QUARRY WORKING SCHEME	
212.06650.00003	
PHASE 2	
02	
Scale 1:5,000 @ A3	Date JAN 2020

03_MA_COMP_P3V4.dwg



NOTES	
THIS PLAN SHOWS THE GENERAL SITE LAYOUT AT THE END OF THE OPERATIONAL PHASE.	
NO ASSURANCE IS GIVEN WITH REGARDS TO THE STABILITY OF EXTRACTION AND CONSTRUCTED SLOPES.	
LEGEND	
	EXTRACTION PHASE BOUNDARY
	LEGAL BOUNDARIES
	ACTIVE EXTRACTION AREA
	PREVIOUS EXTRACTION AREA
	RESTORED AREA
	OVERBURDEN / SOIL STORAGE
	ACCESS ROAD
MOUNTAIN ASH LIMITED PARTNERSHIP. AGGREGATE OPERATION NW & SW 31-26-03-W5M ROCKY VIEW COUNTY, ALBERTA	
QUARRY WORKING SCHEME	
212.06650.00003	
PHASE 3	
03	
Scale 1:6,000 @ A3	Date JAN 2020

04_MA_COMP_P4V4.dwg

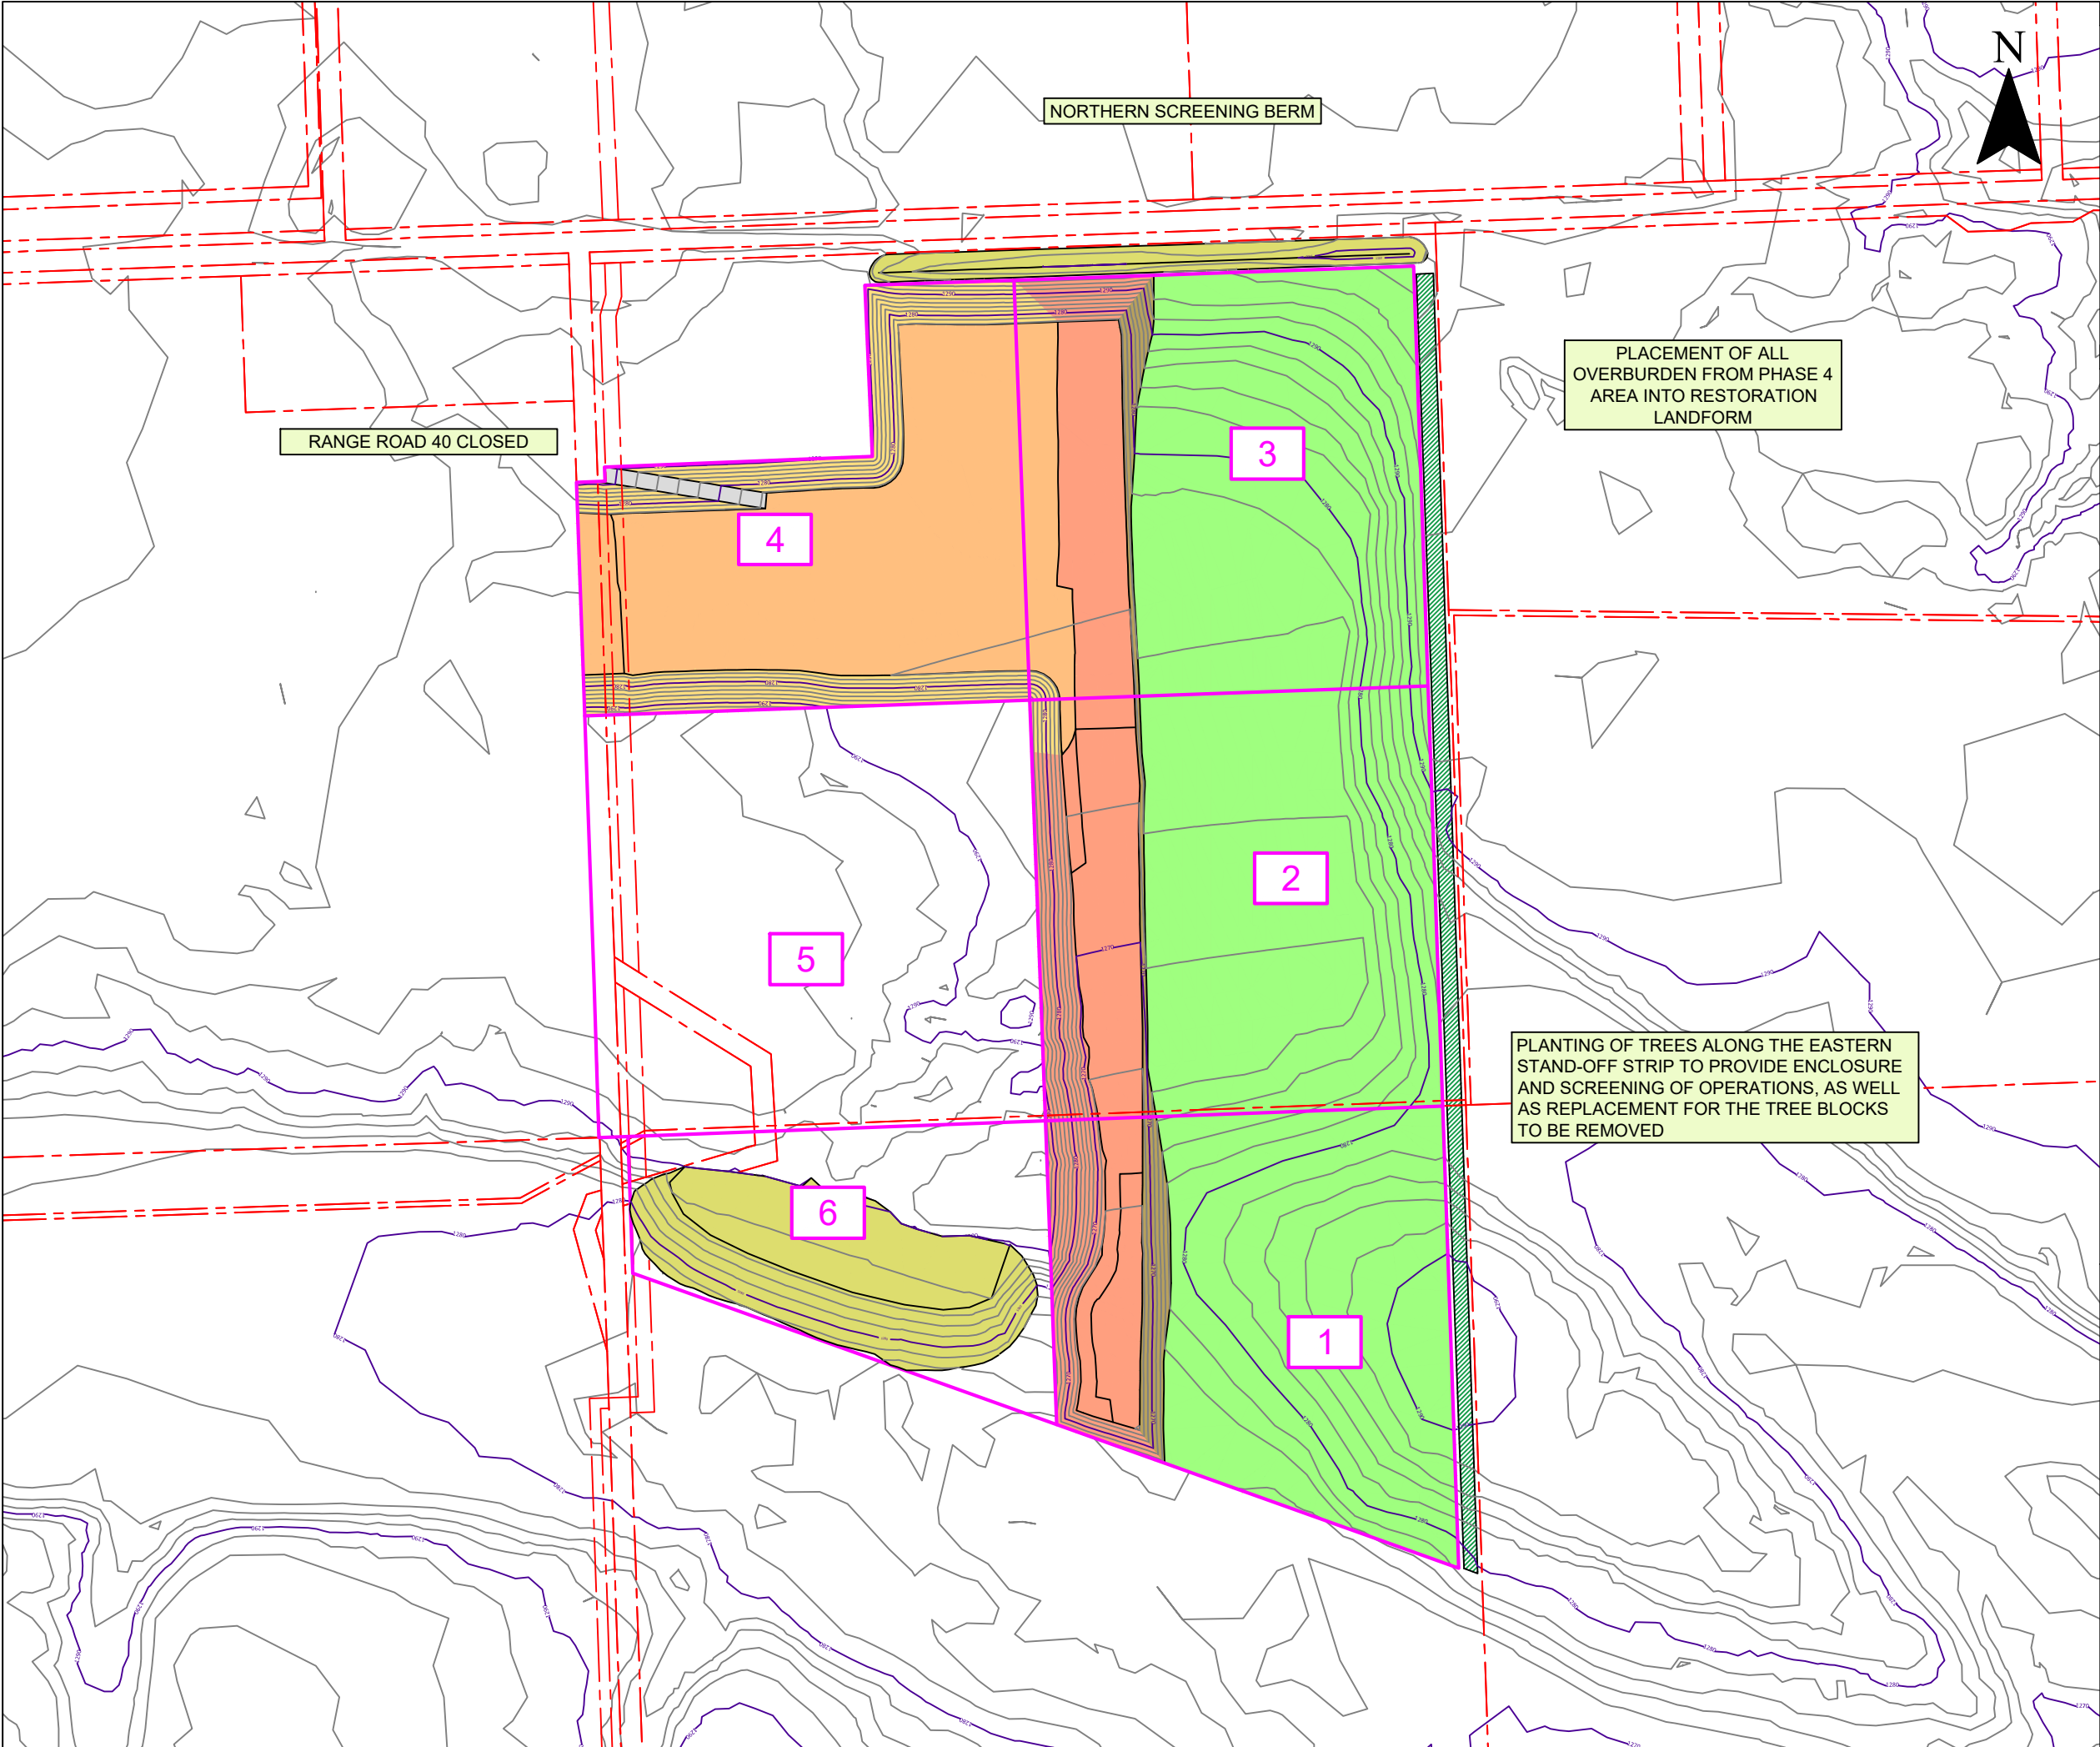

NOTES

THIS PLAN SHOWS THE GENERAL SITE LAYOUT AT THE END OF THE OPERATIONAL PHASE.

NO ASSURANCE IS GIVEN WITH REGARDS TO THE STABILITY OF EXTRACTION AND CONSTRUCTED SLOPES.

- LEGEND
- EXTRACTION PHASE BOUNDARY
 - LEGAL BOUNDARIES
 - ACTIVE EXTRACTION AREA
 - PREVIOUS EXTRACTION AREA
 - RESTORED AREA
 - OVERBURDEN / SOIL STORAGE
 - ACCESS ROAD

MOUNTAIN ASH LIMITED PARTNERSHIP
AGGREGATE OPERATION
NW & SW 31-26-03-W5M
ROCKY VIEW COUNTY, ALBERTA

SLR
global environmental solutions

QUARRY WORKING SCHEME


212.06650.00003

PHASE 4

04

Scale 1:6,000 @ A3 Date JAN 2020

05_MA_COMP_P5V4.dwg

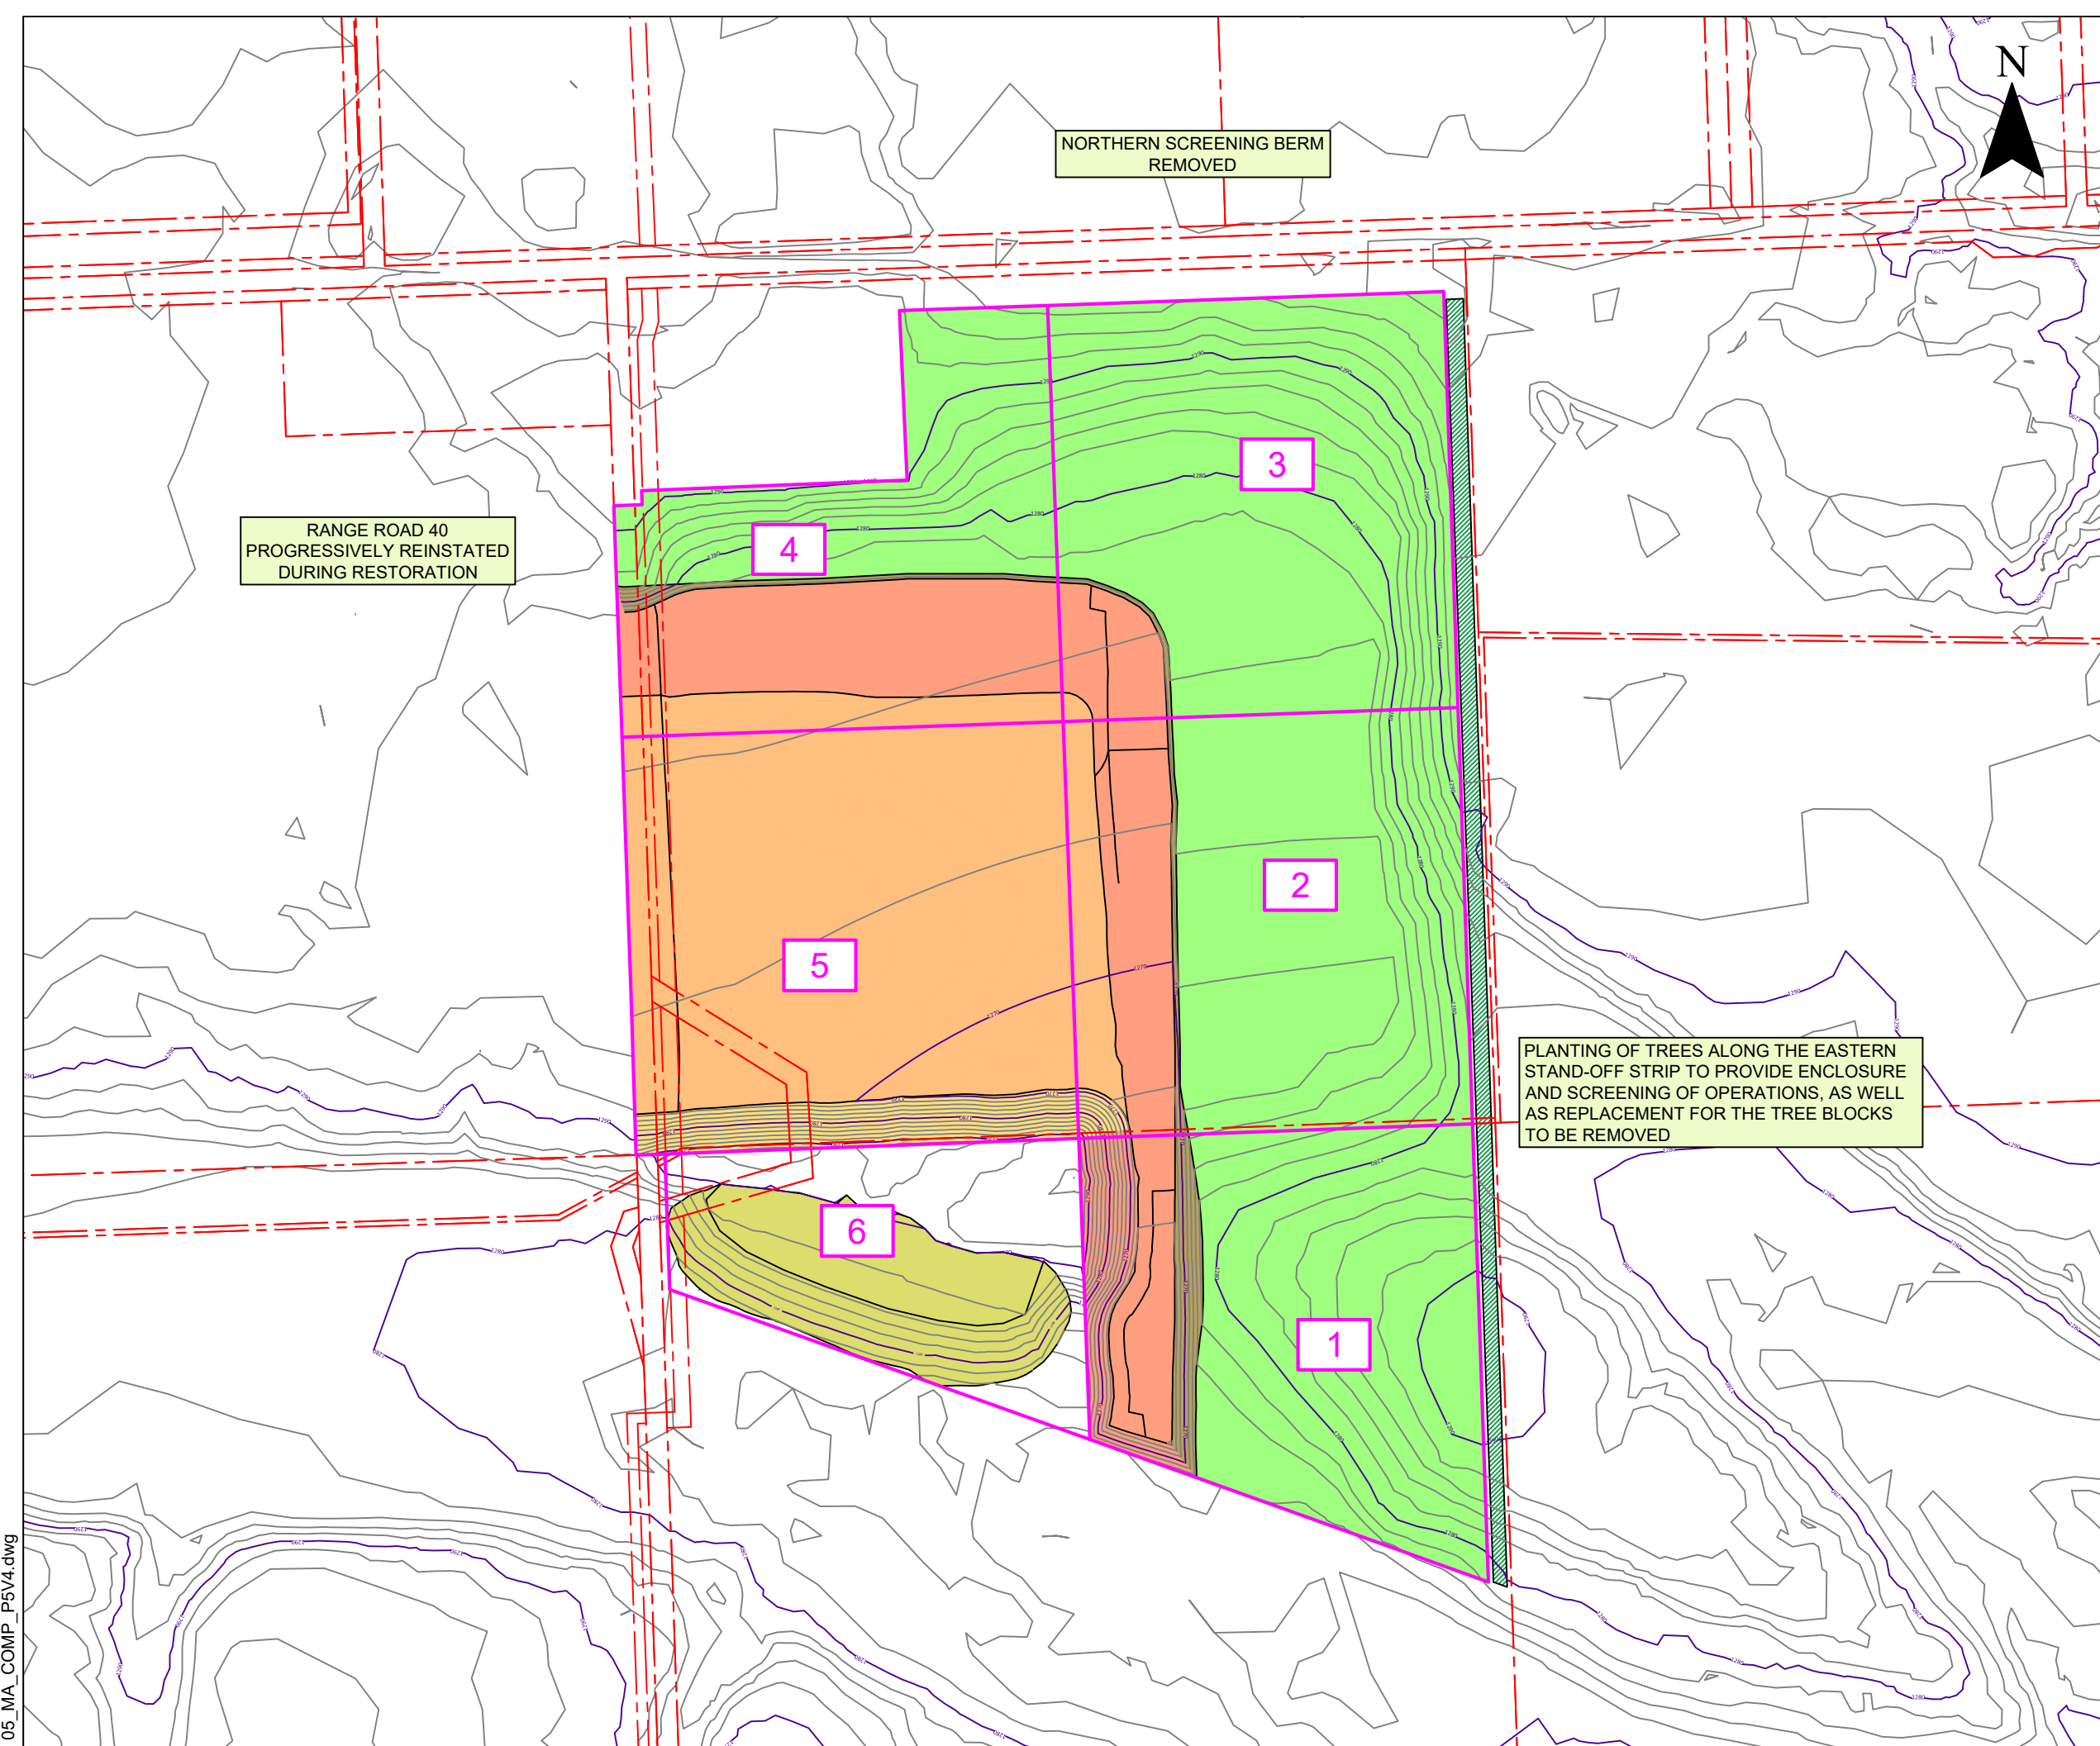

NOTES

THIS PLAN SHOWS THE GENERAL SITE LAYOUT AT THE END OF THE OPERATIONAL PHASE.

NO ASSURANCE IS GIVEN WITH REGARDS TO THE STABILITY OF EXTRACTION AND CONSTRUCTED SLOPES.

LEGEND

	EXTRACTION PHASE BOUNDARY
	LEGAL BOUNDARIES
	ACTIVE EXTRACTION AREA
	PREVIOUS EXTRACTION AREA
	RESTORED AREA
	OVERBURDEN / SOIL STORAGE
	ACCESS ROAD

MOUNTAIN ASH LIMITED PARTNERSHIP
AGGREGATE OPERATION
NW & SW 31-26-03-W5M
ROCKY VIEW COUNTY, ALBERTA

SLR
global environmental solutions

QUARRY WORKING SCHEME

212.06650.00003


PHASE 5

05

Scale 1:6,000 @ A3

Date JAN 2020

06_MA_COMP_P6V3.dwg

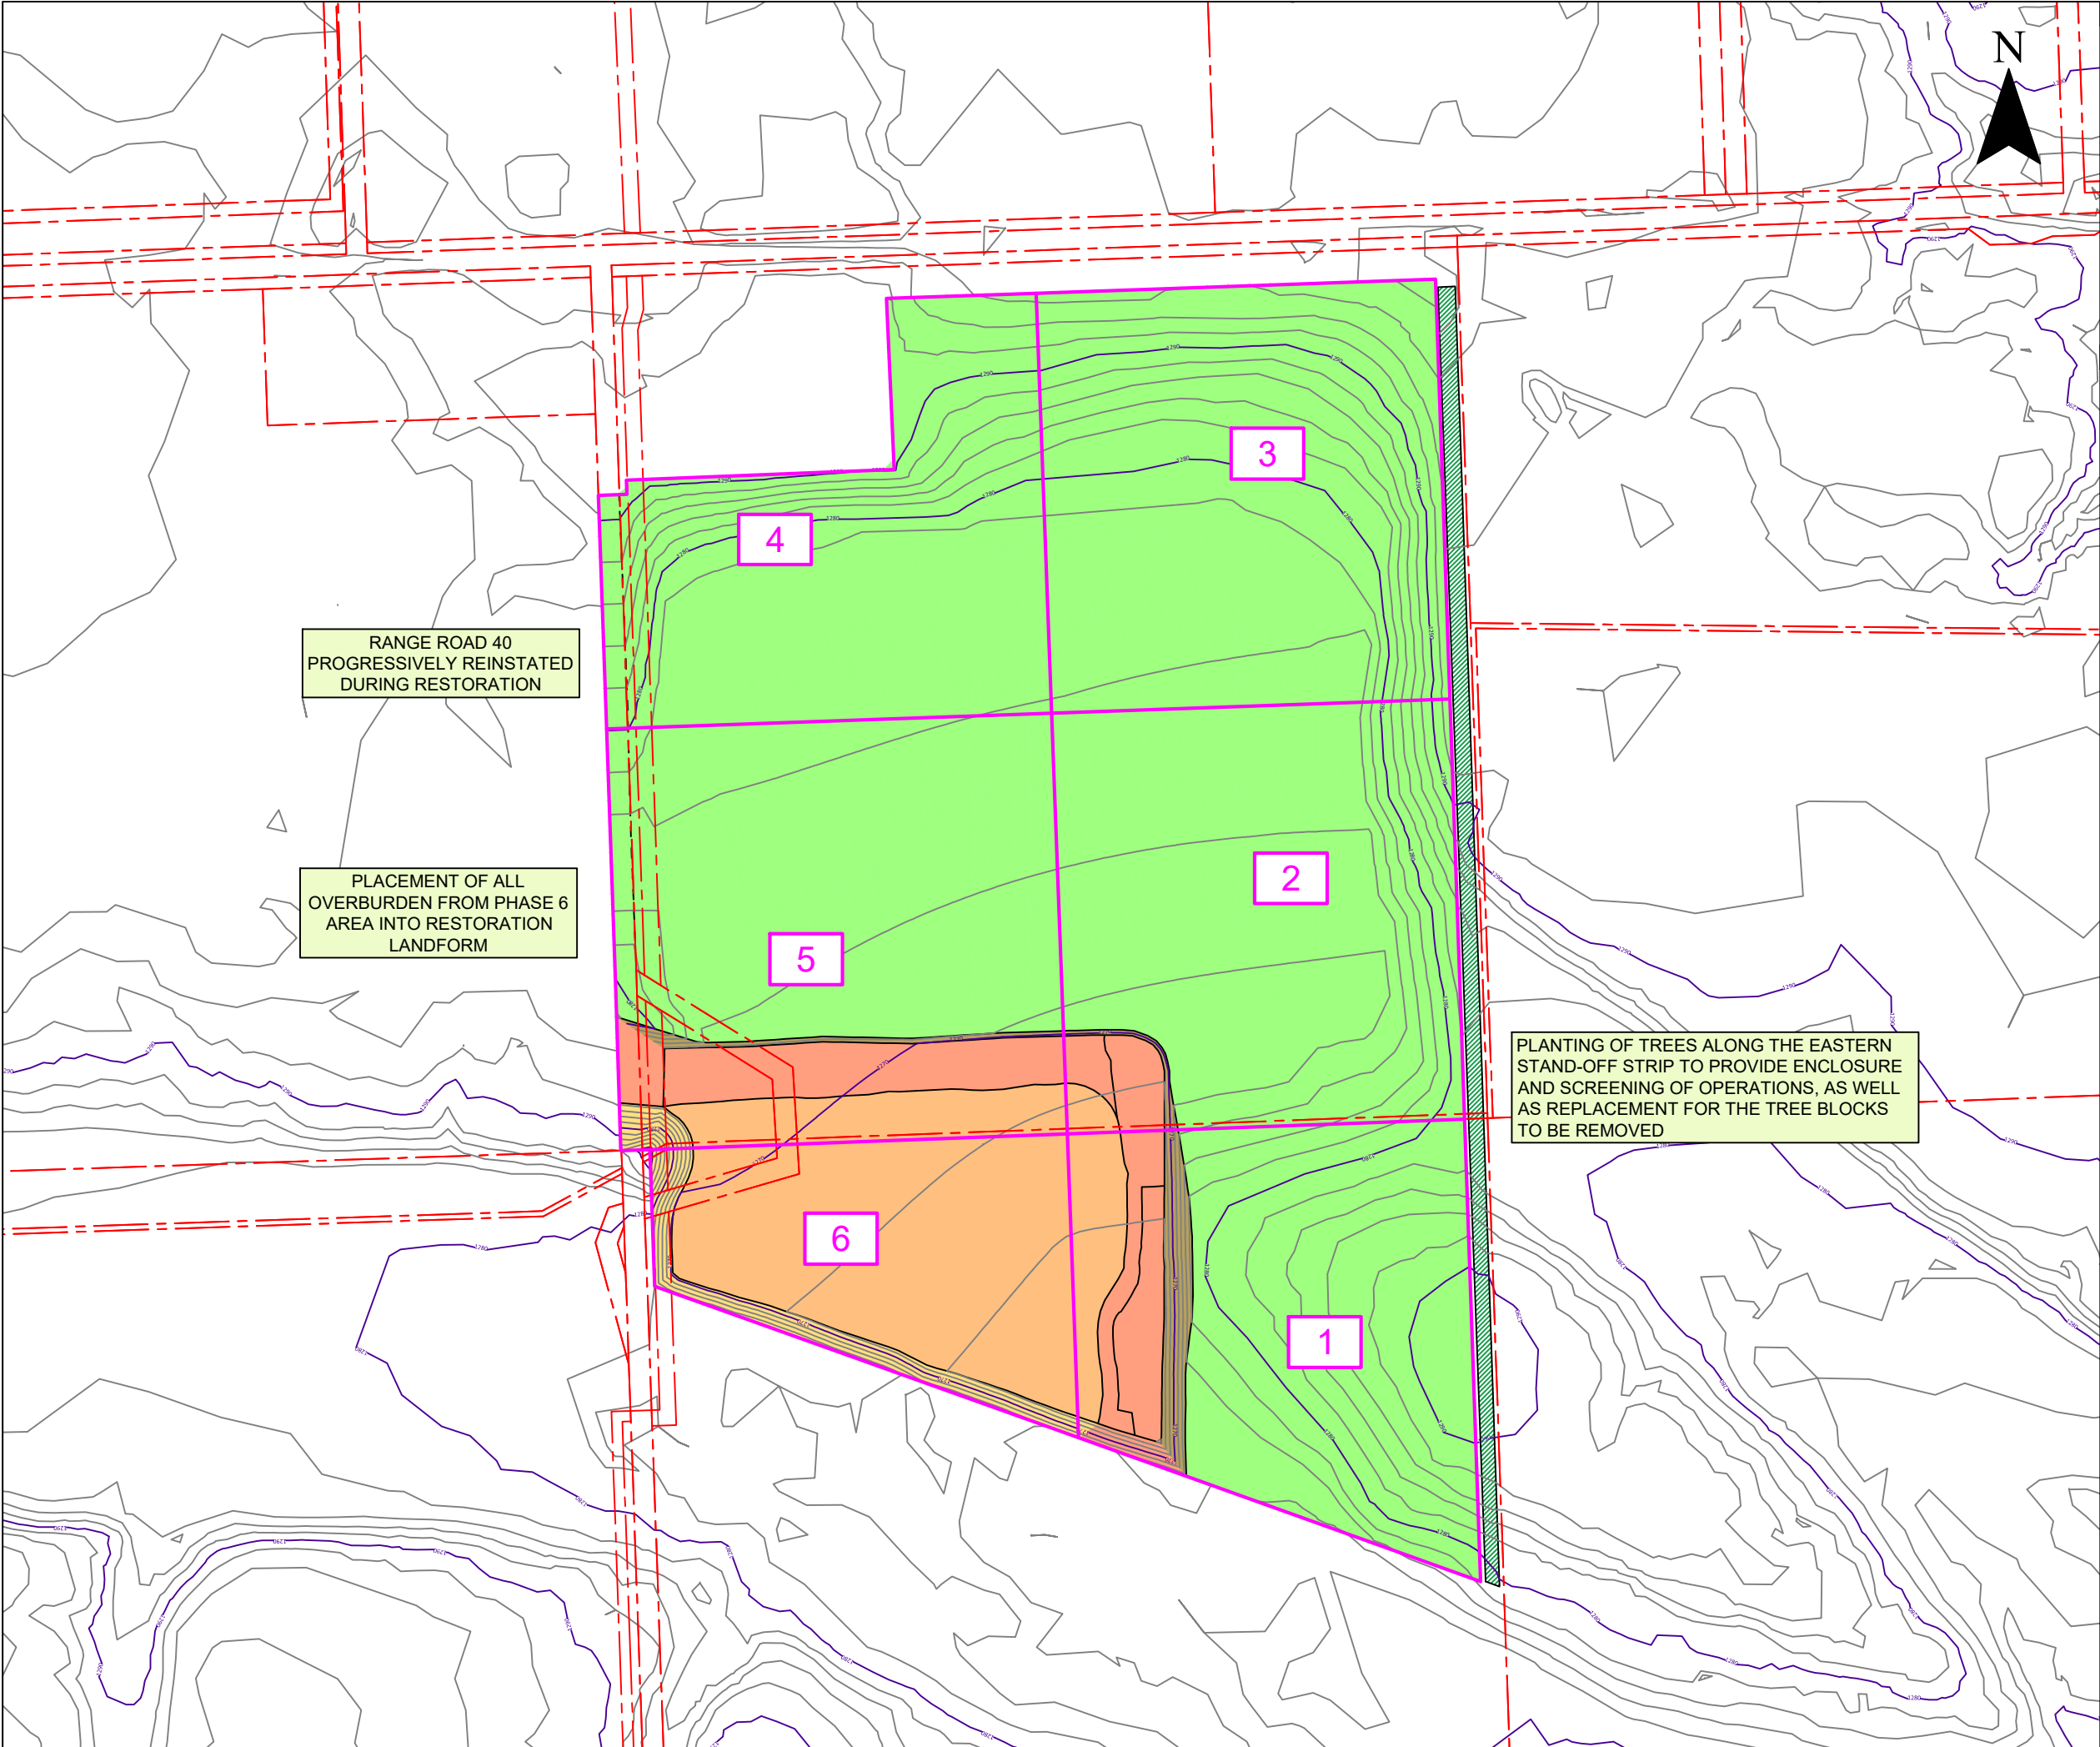

NOTES

THIS PLAN SHOWS THE GENERAL SITE LAYOUT AT THE END OF THE OPERATIONAL PHASE.

NO ASSURANCE IS GIVEN WITH REGARDS TO THE STABILITY OF EXTRACTION AND CONSTRUCTED SLOPES.

LEGEND	
	EXTRACTION PHASE BOUNDARY
	LEGAL BOUNDARIES
	ACTIVE EXTRACTION AREA
	PREVIOUS EXTRACTION AREA
	RESTORED AREA
	OVERBURDEN / SOIL STORAGE
	ACCESS ROAD

MOUNTAIN ASH LIMITED PARTNERSHIP
AGGREGATE OPERATION
NW & SW 31-26-03-W5M
ROCKY VIEW COUNTY, ALBERTA




QUARRY WORKING SCHEME

212.06650.00003

PHASE 6

06

Scale 1:6,000 @ A3	Date JAN 2020
-----------------------	------------------

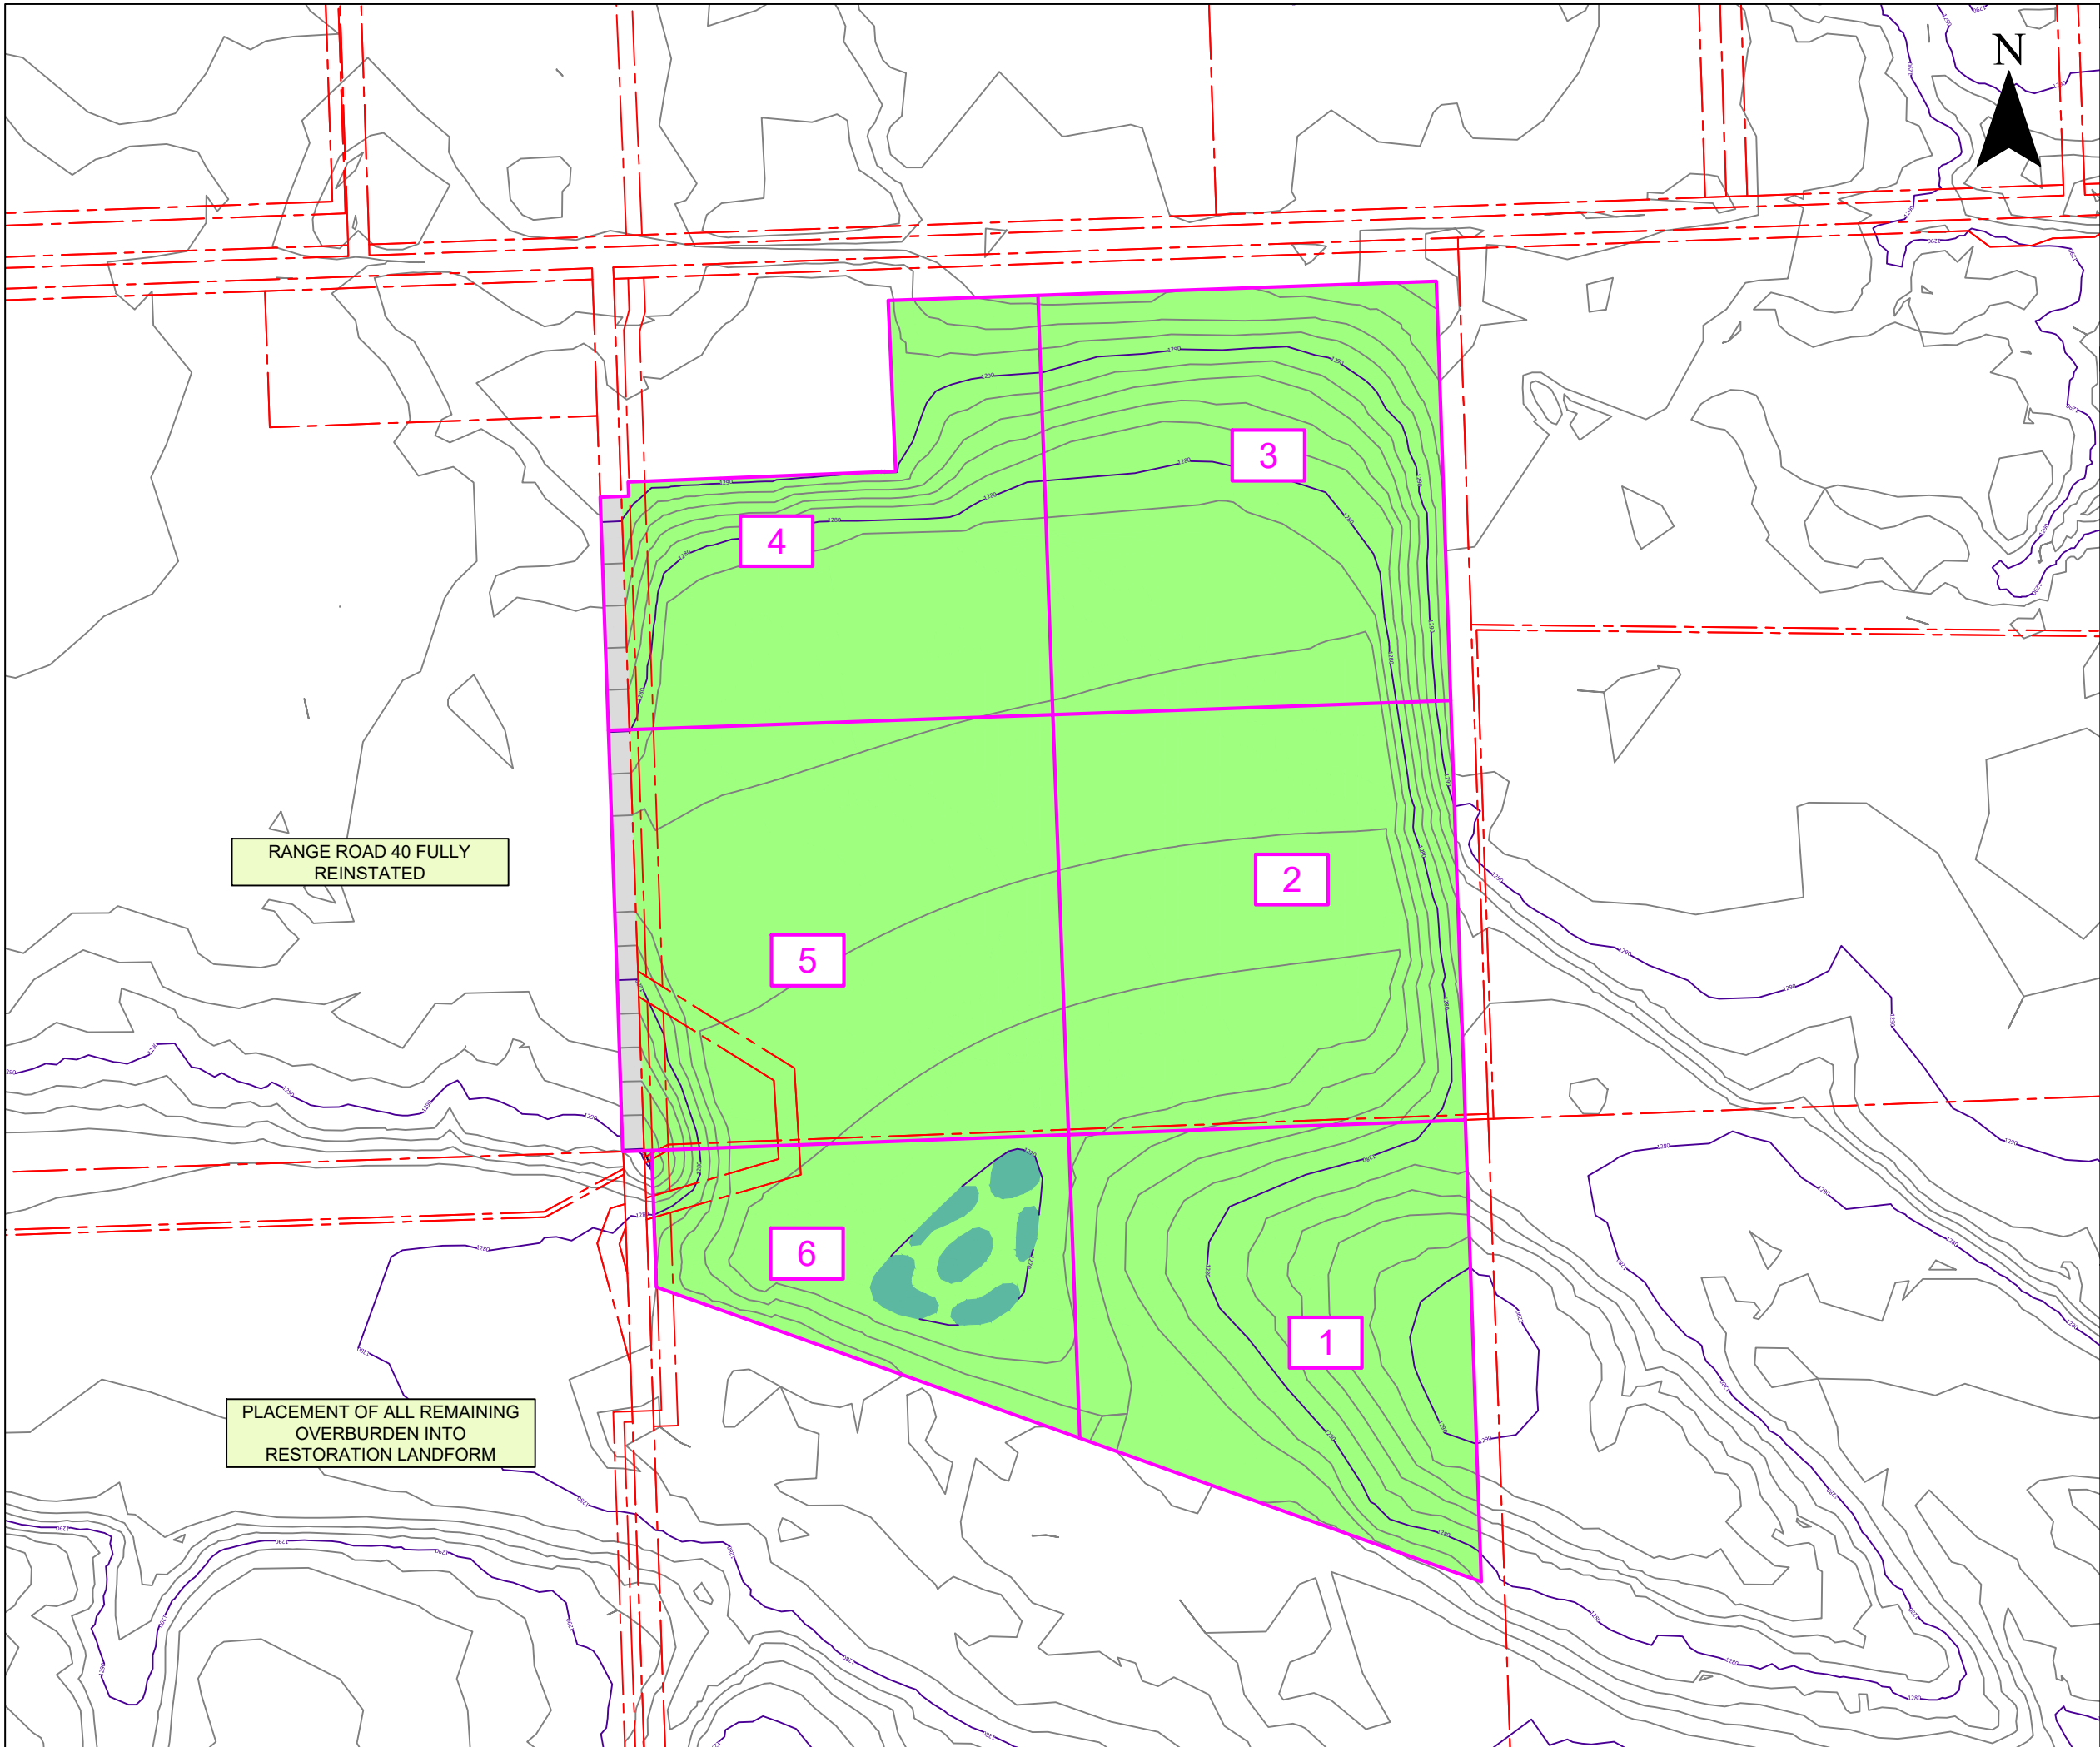

NOTES

THIS PLAN SHOWS THE GENERAL SITE LAYOUT AT THE END OF THE OPERATIONAL PHASE.

NO ASSURANCE IS GIVEN WITH REGARDS TO THE STABILITY OF EXTRACTION AND CONSTRUCTED SLOPES.

- LEGEND**
- EXTRACTION PHASE BOUNDARY
 - LEGAL BOUNDARIES
 - ACTIVE EXTRACTION AREA
 - PREVIOUS EXTRACTION AREA
 - RESTORED AREA
 - OVERBURDEN / SOIL STORAGE
 - ACCESS ROAD
 - TEMPORARY WETLANDS / INFILTRATION AREA

MOUNTAIN ASH LIMITED PARTNERSHIP.
AGGREGATE OPERATION
NW & SW 31-26-03-W5M
ROCKY VIEW COUNTY, ALBERTA

SLR
global environmental solutions

QUARRY WORKING SCHEME
212.06650.00003
FINAL RESTORATION

07

Scale 1:6,000 @ A3 Date JAN 2020

07_MA_RESTV3.dwg