



MOUNTAIN ASH
• LIMITED PARTNERSHIP •

SUMMIT PIT
HIGHWAY 567 AND RANGE ROAD 40
INTERSECTION IMPROVEMENT AND ROAD UPGRADE

PROJECT TEAM

CONSULTANT :



#310, 3016 - 5 Avenue NE Calgary, Alberta T2A 6K4
T. 403.273.9001 www.wattconsultinggroup.com

DRAWING INDEX

SHEET ID	DESCRIPTION
C01	INTERSECTION IMPROVEMENT PLAN
C02	PLAN-PROFILE RANGE ROAD 40

DRAWING HISTORY

ISSUE:	DATE: (YYYY-MM-DD)
FOR APPROVAL	2021-04-22

PROPERTY DESCRIPTION


LEGAL ADDRESS:

W 1/2 31-26-3-W5M





VICINITY MAP

NOT TO SCALE

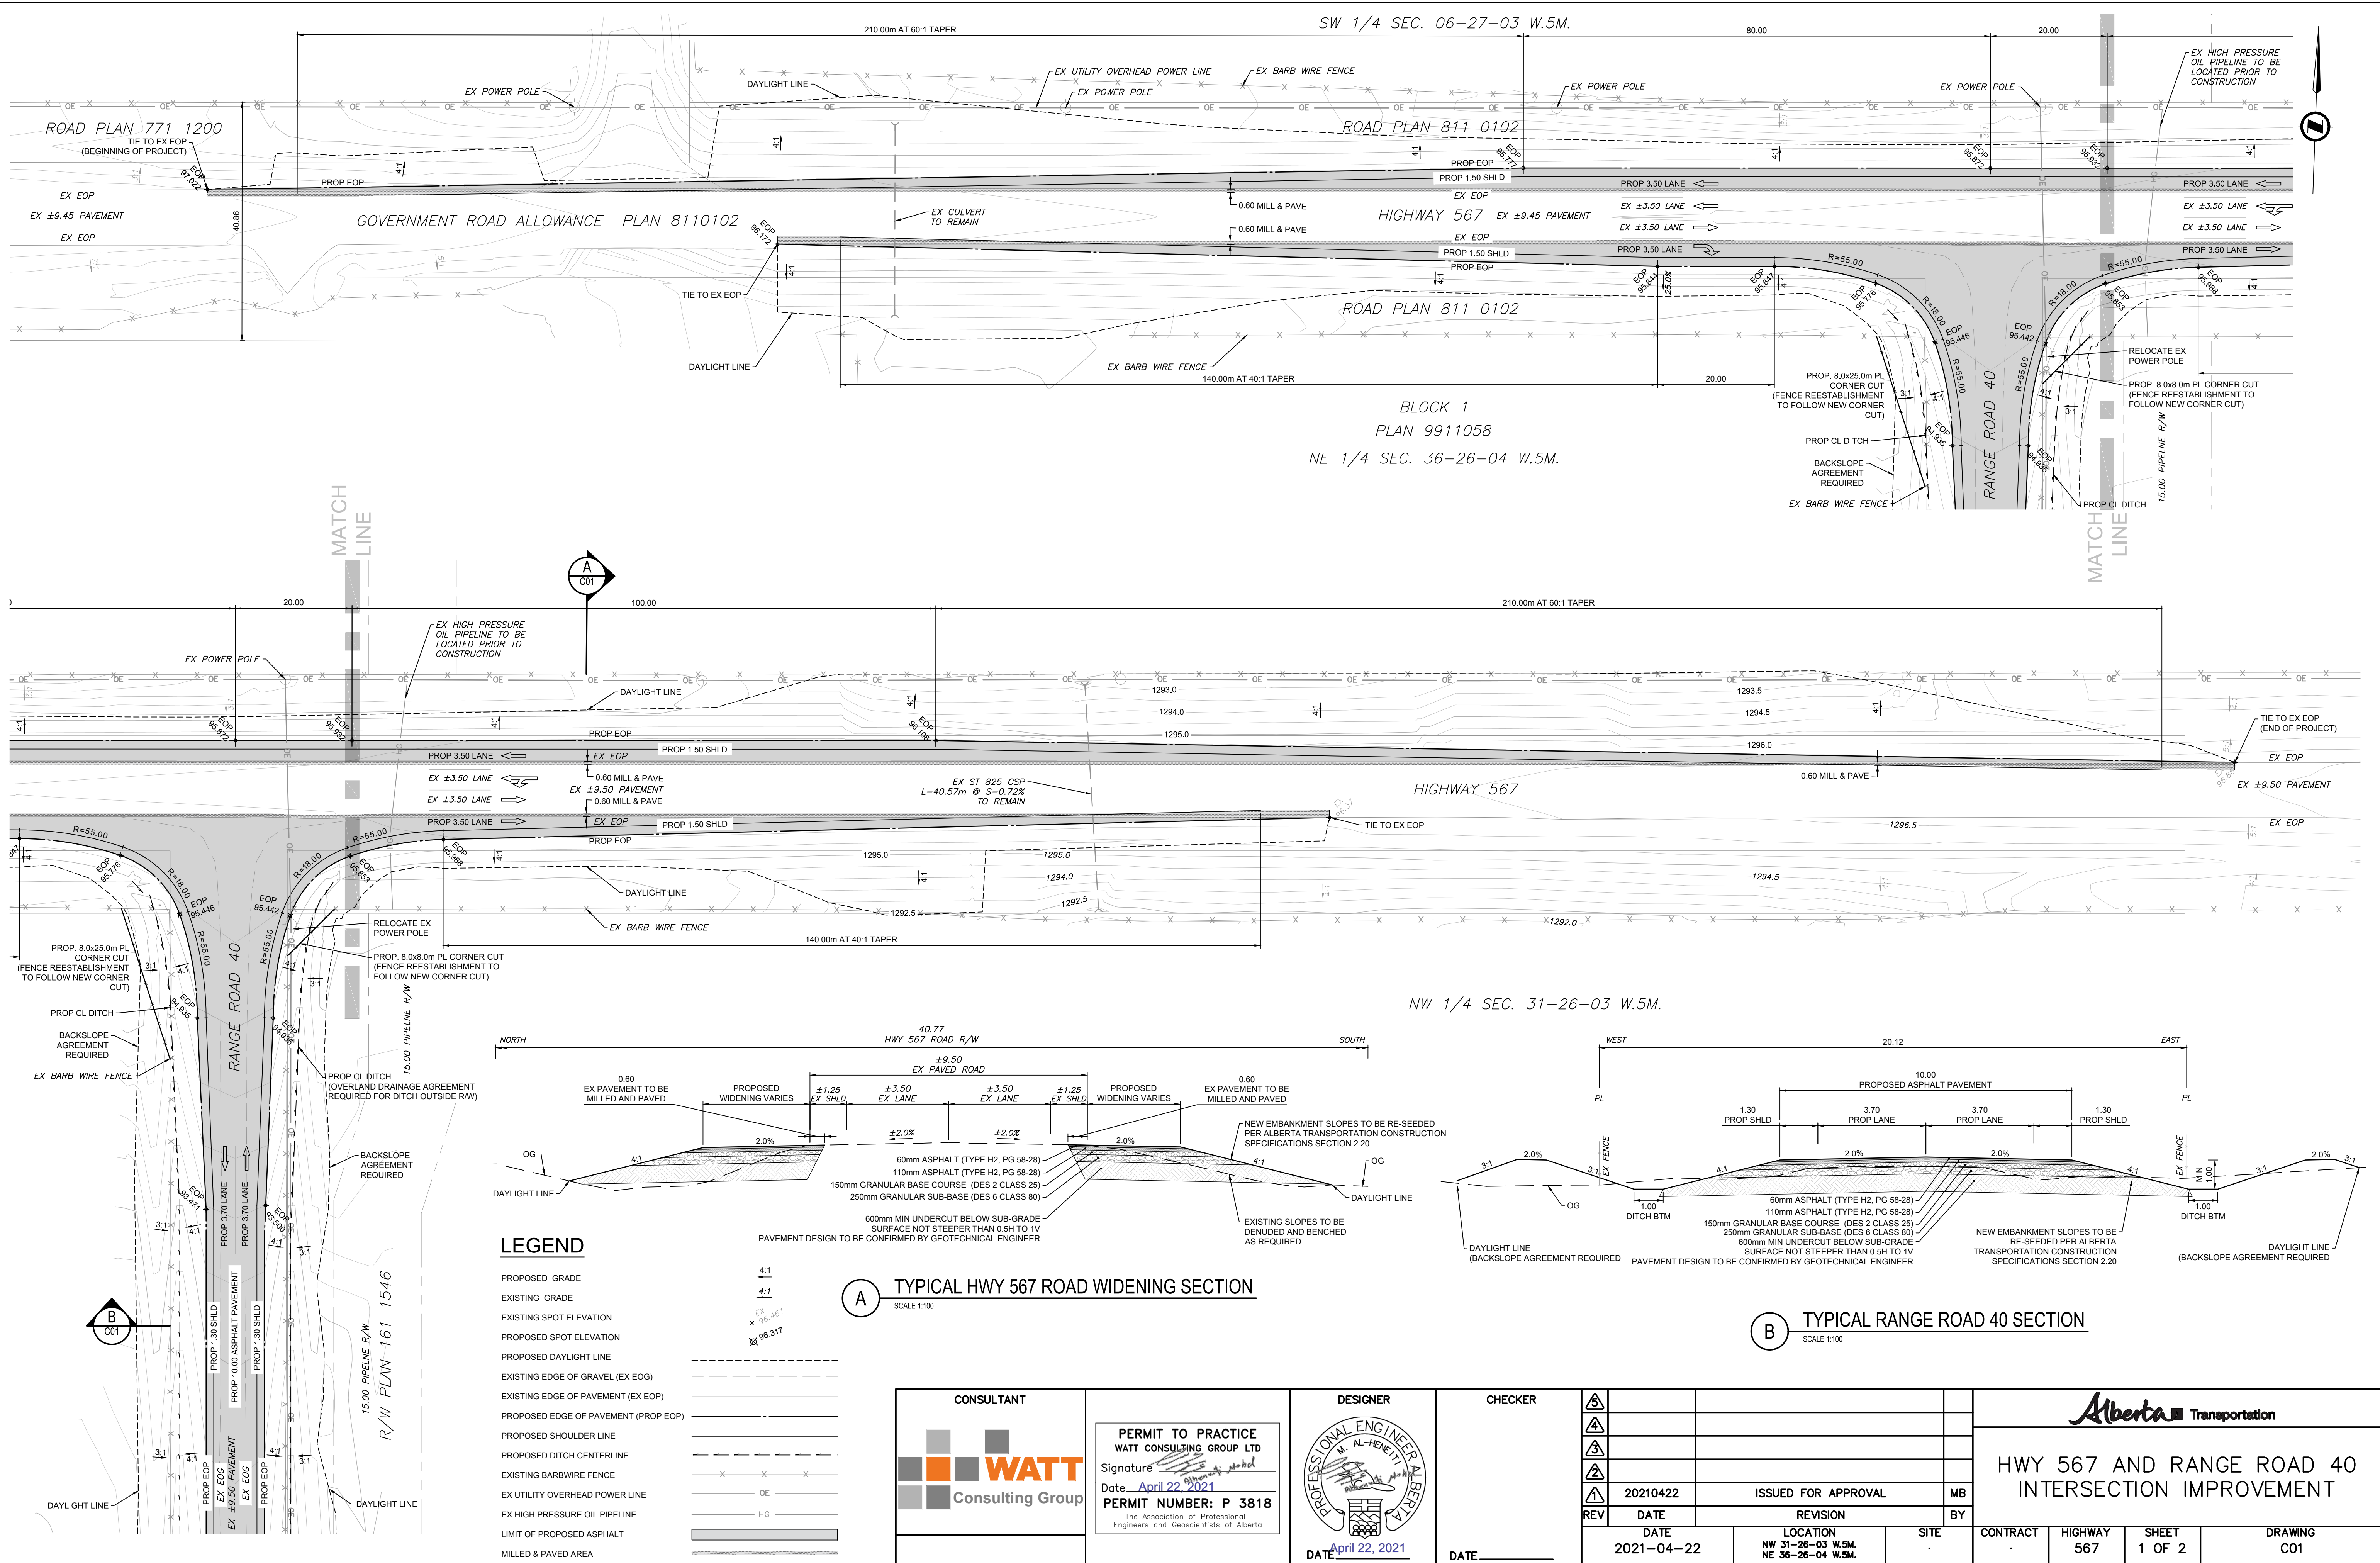


BLOCK 1
PLAN 9911058
NE 1/4 SEC. 36-26-04 W.5M.

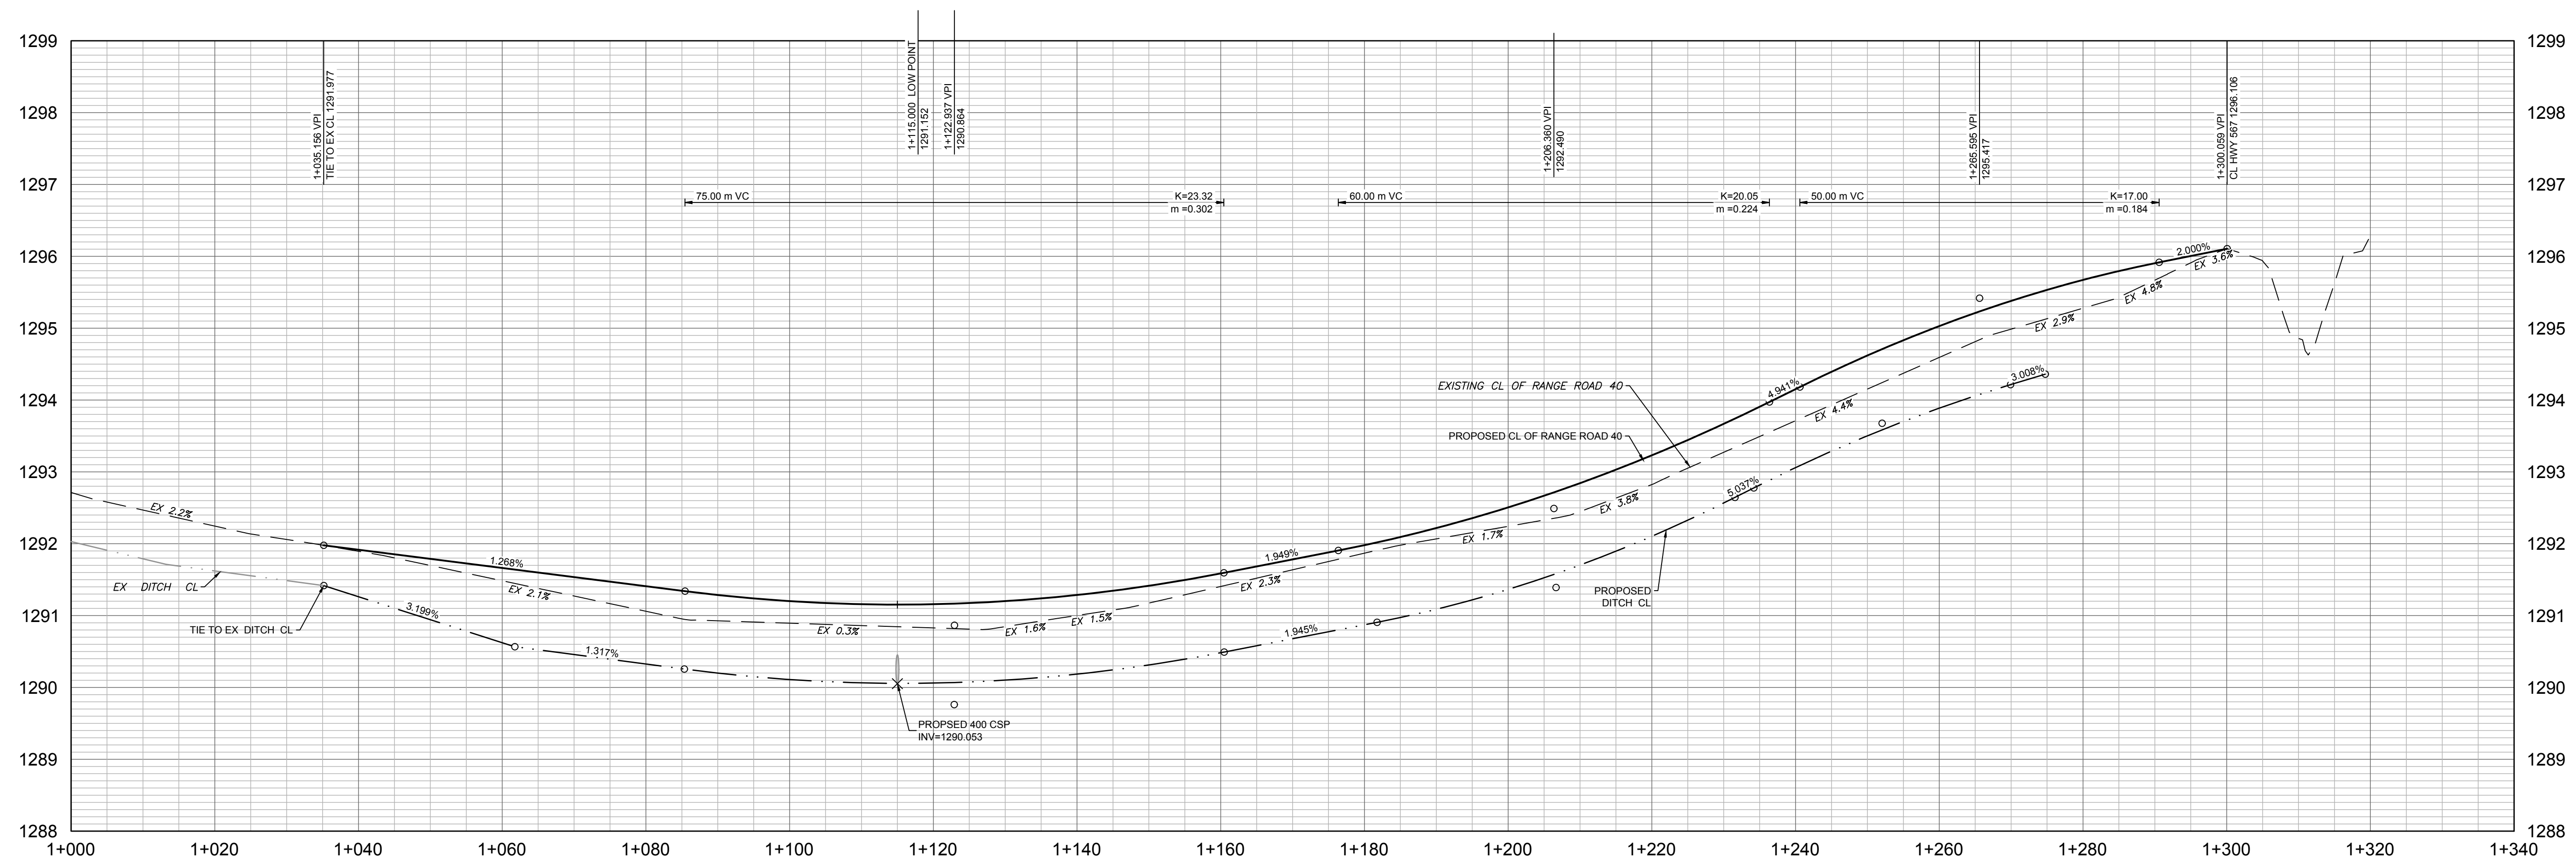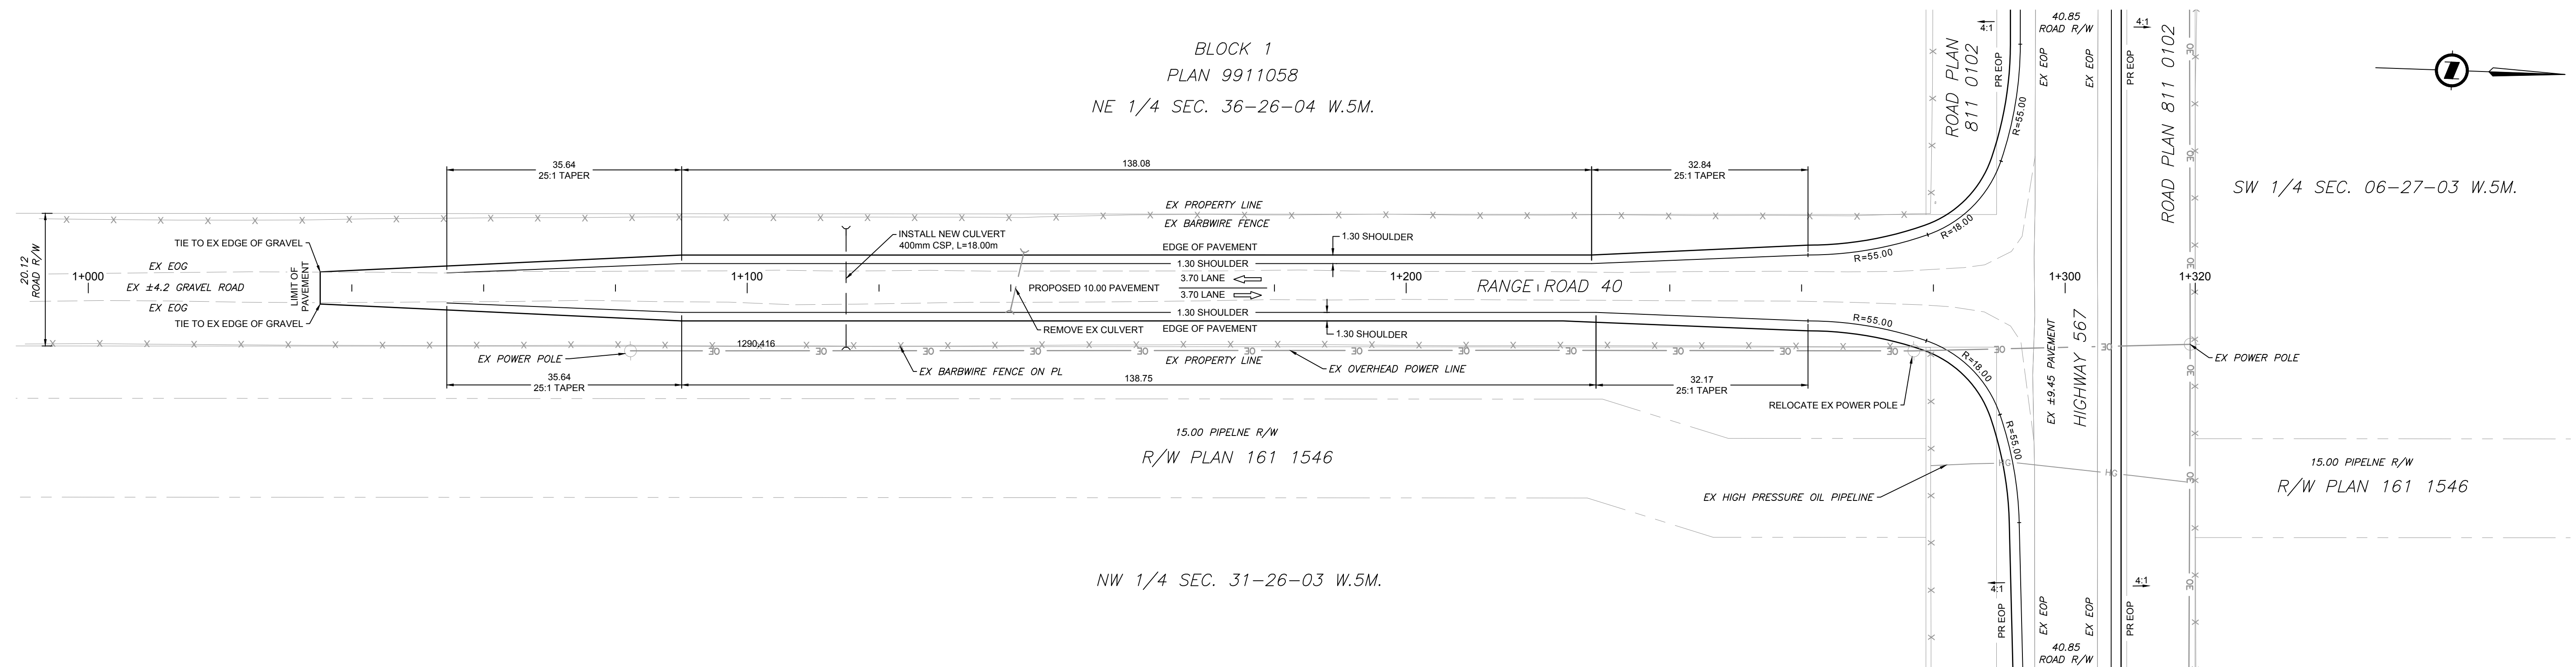

PERMIT TO PRACTICE
WATT CONSULTING GROUP LTD

Signature 
Date April 22, 2021

PERMIT NUMBER: P 3818
The Association of Professional
Engineers and Geoscientists of Alberta

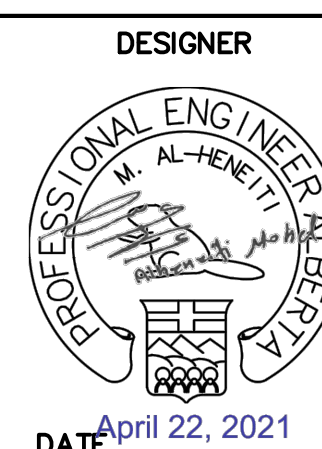

CHECKER

				
	20210422	ISSUED FOR APPROVAL		M
REV	DATE	REVISION		B
DATE		LOCATION		SITE
2021-04-22		NW 31-26-03 W.5M. NE 31-26-04 W.5M.		

Alberta Transportation

PLAN—PROFILE
RANGE ROAD 40

CONTRACT	HIGHWAY	SHEET	DRAWING
	567	2 OF 2	C02