



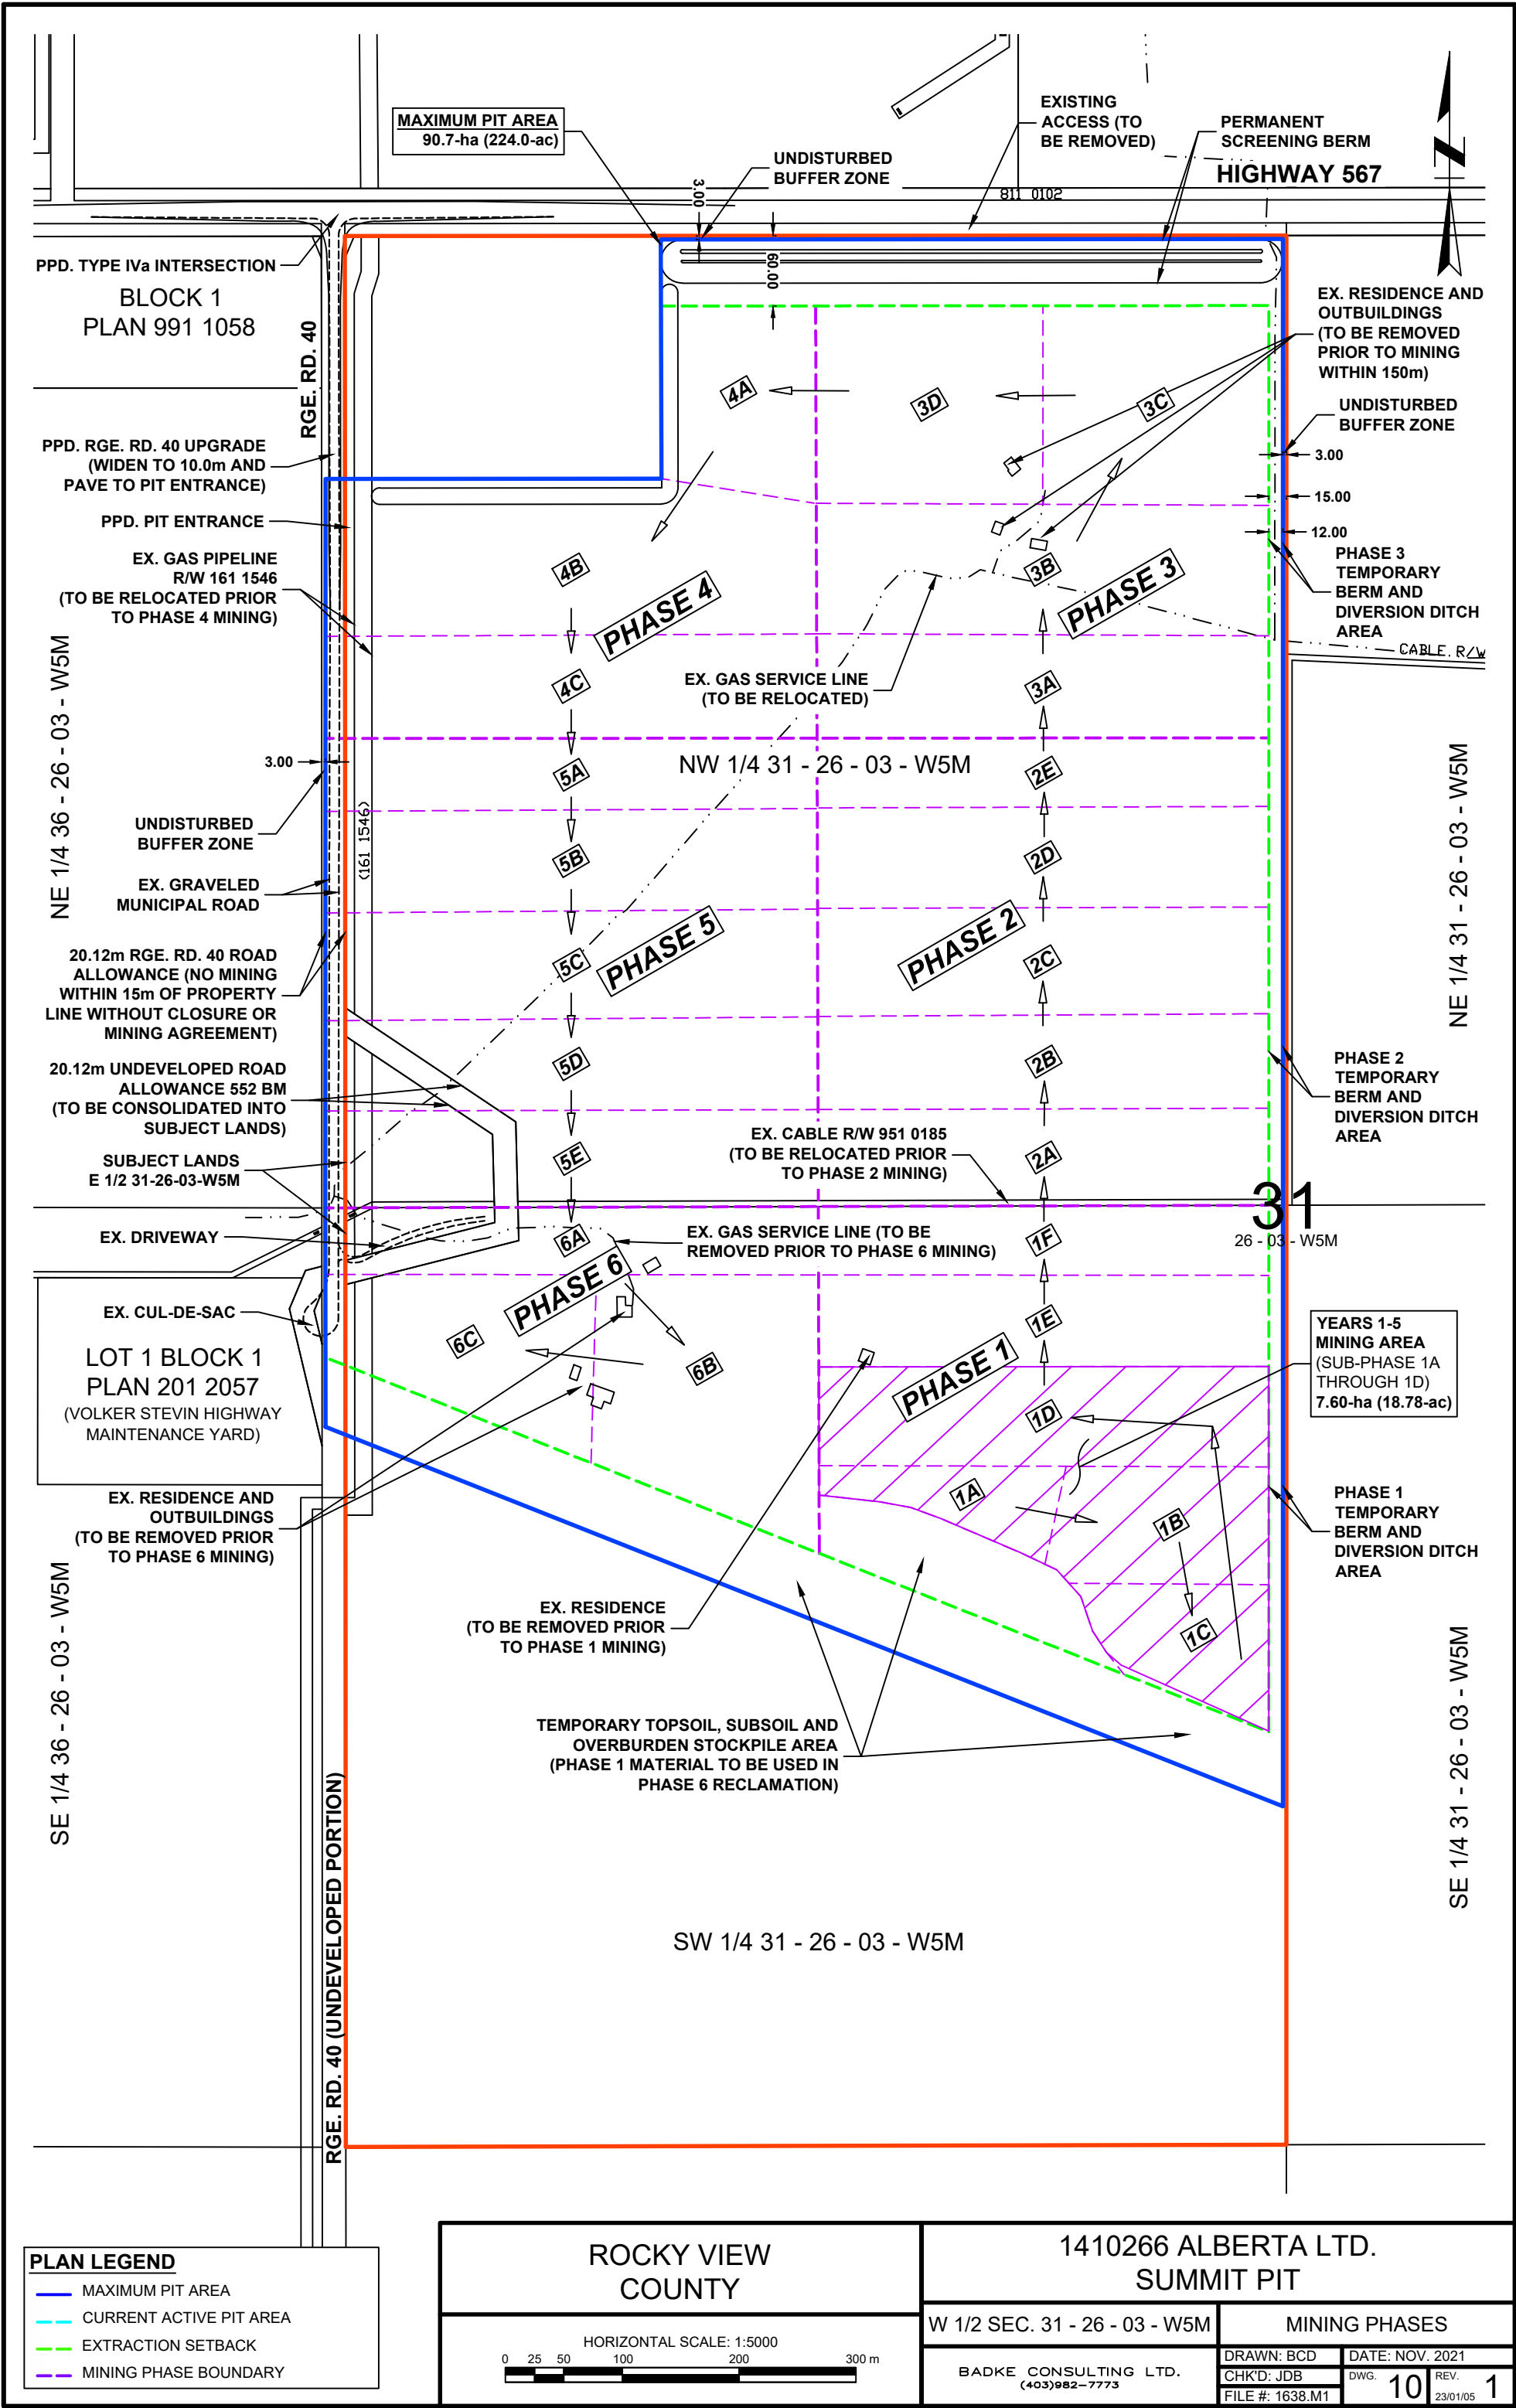


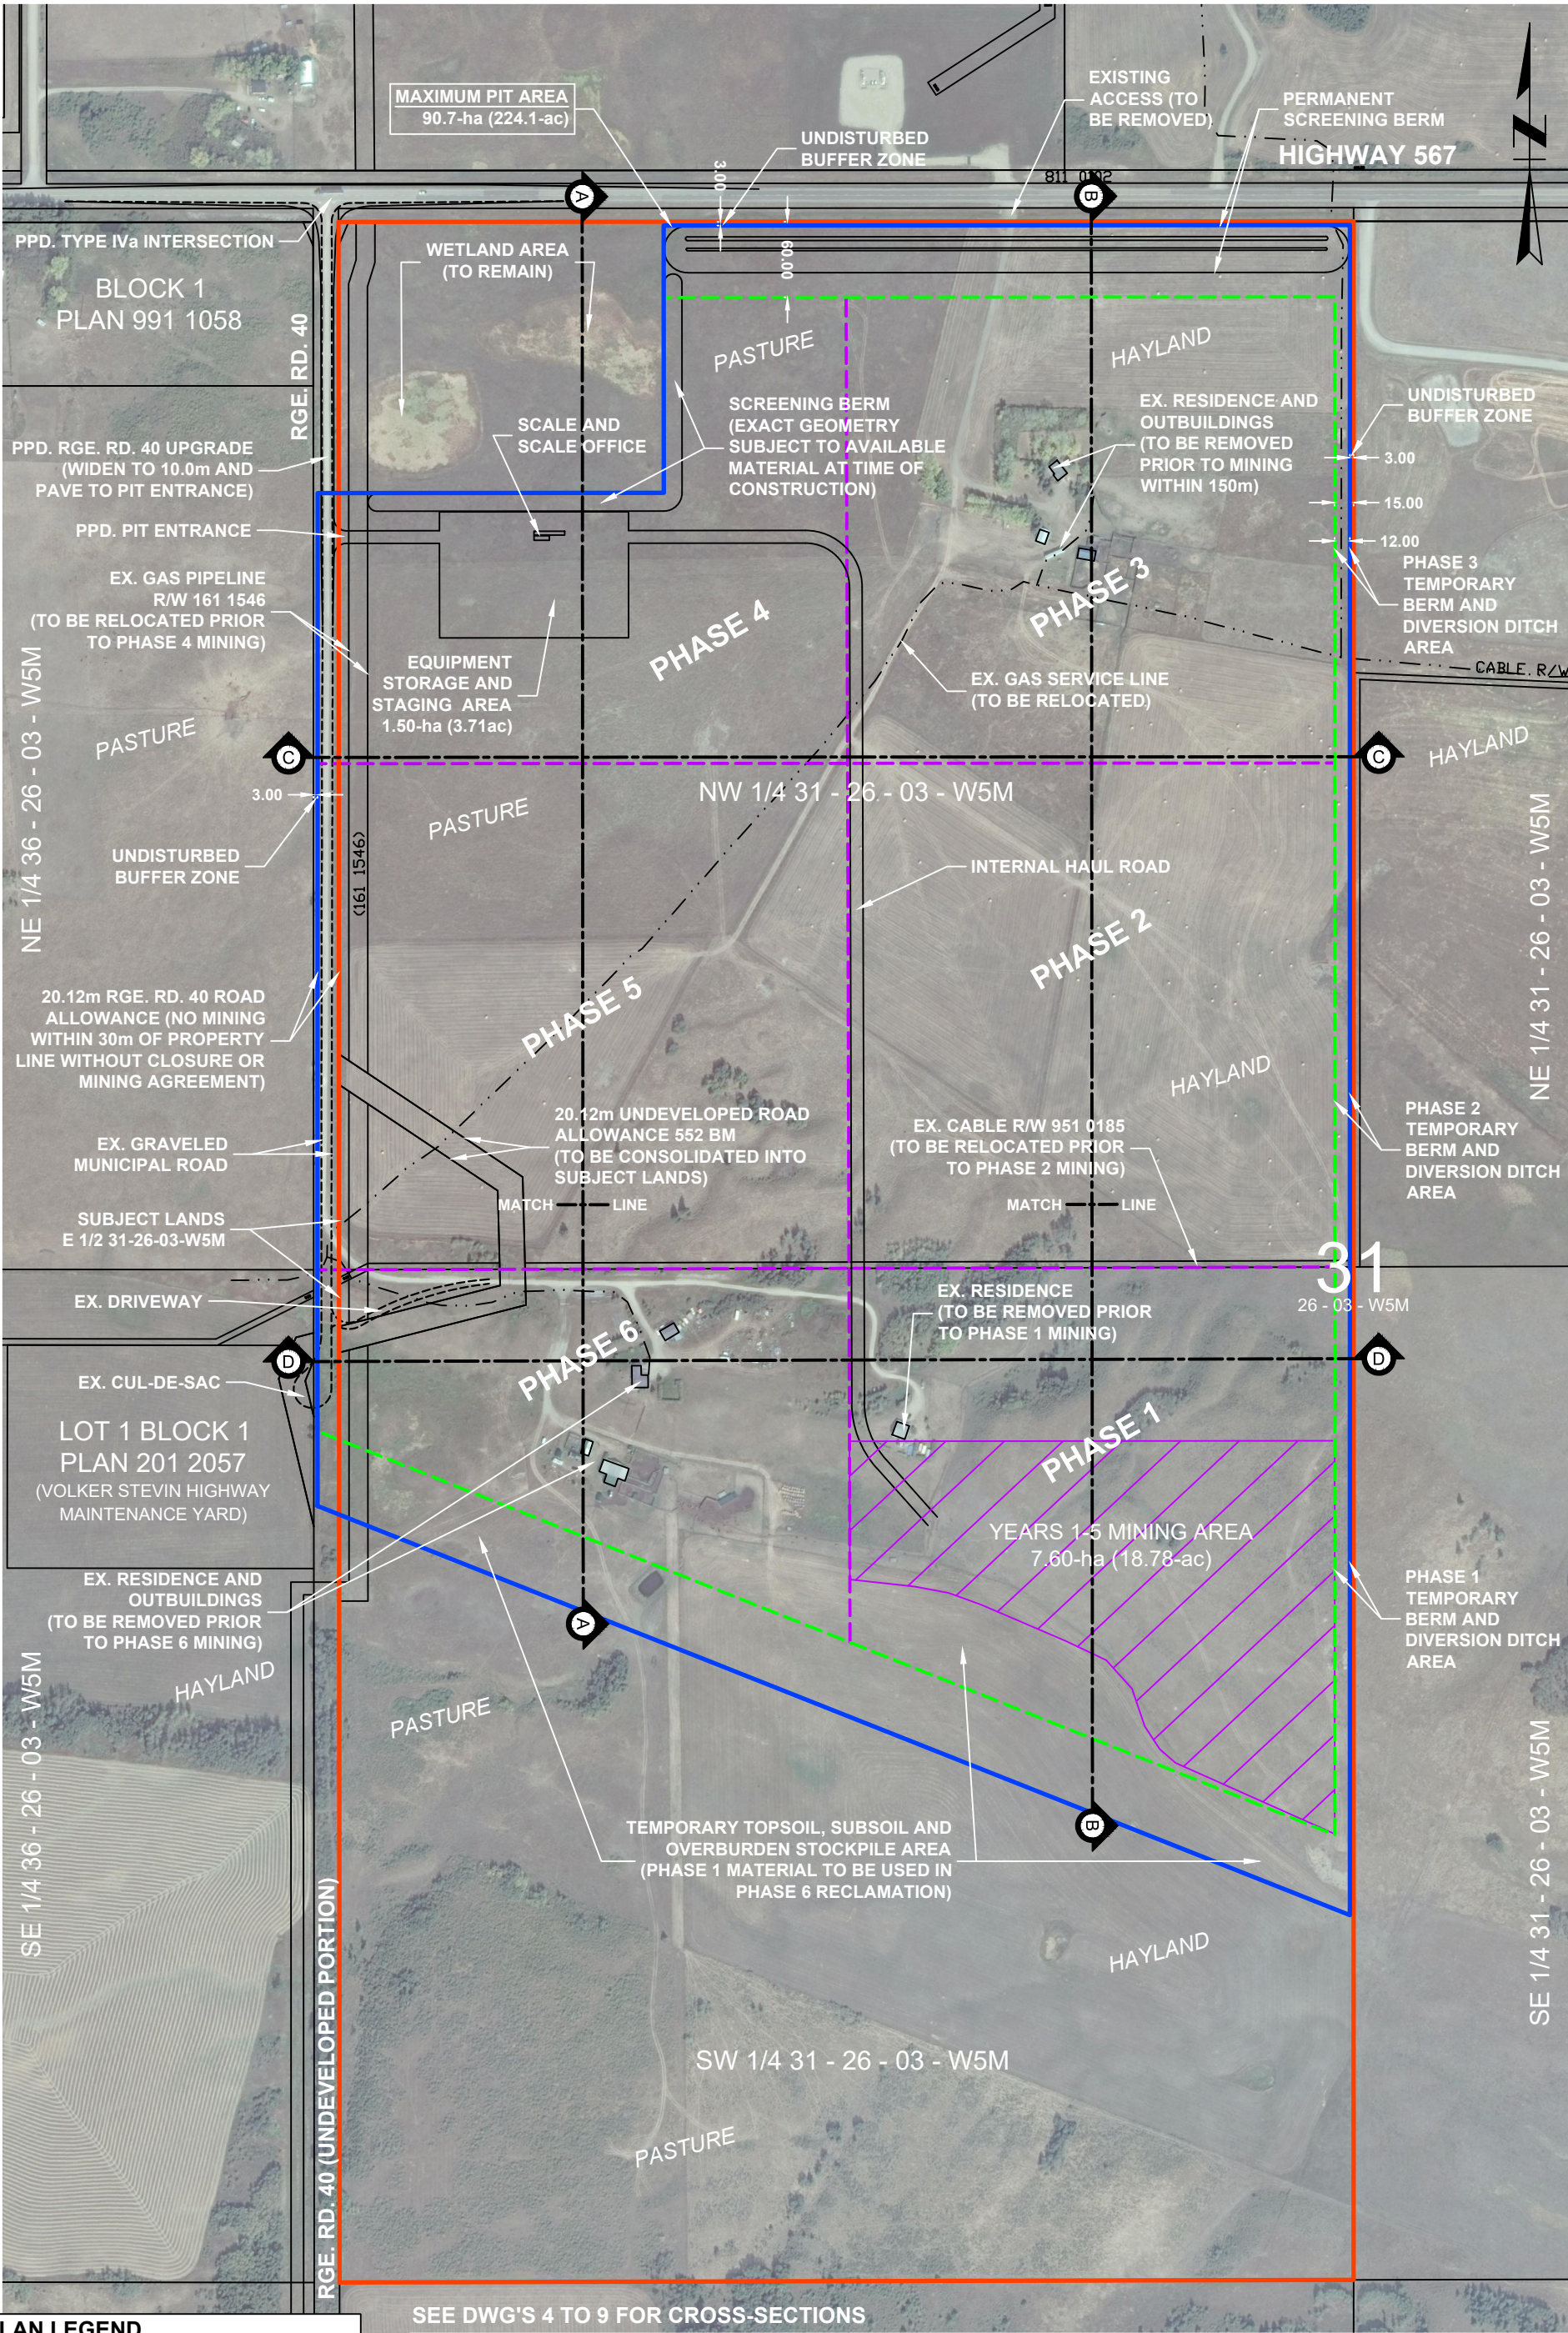

PLAN LEGEND

- MAXIMUM PIT AREA
- CURRENT ACTIVE PIT AREA
- EXTRACTION SETBACK
- MINING PHASE BOUNDARY
- TS TOPSOIL STOCKPILE
- SS SUBSOIL STOCKPILE
- OB OVERBURDEN STOCKPILE

ROCKY VIEW
COUNTY

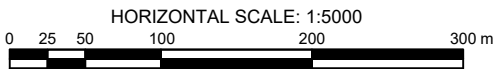

1410266 ALBERTA LTD.
SUMMIT PIT


W 1/2 SEC. 31 - 26 - 03 - W5M

ACTIVITIES PLAN

BADKE CONSULTING LTD.
(403)982-7773


DRAWN: BCD
CHK'D: JDB
FILE #: 1638.M1

DATE: NOV. 2021
DWG. 1
REV. 0

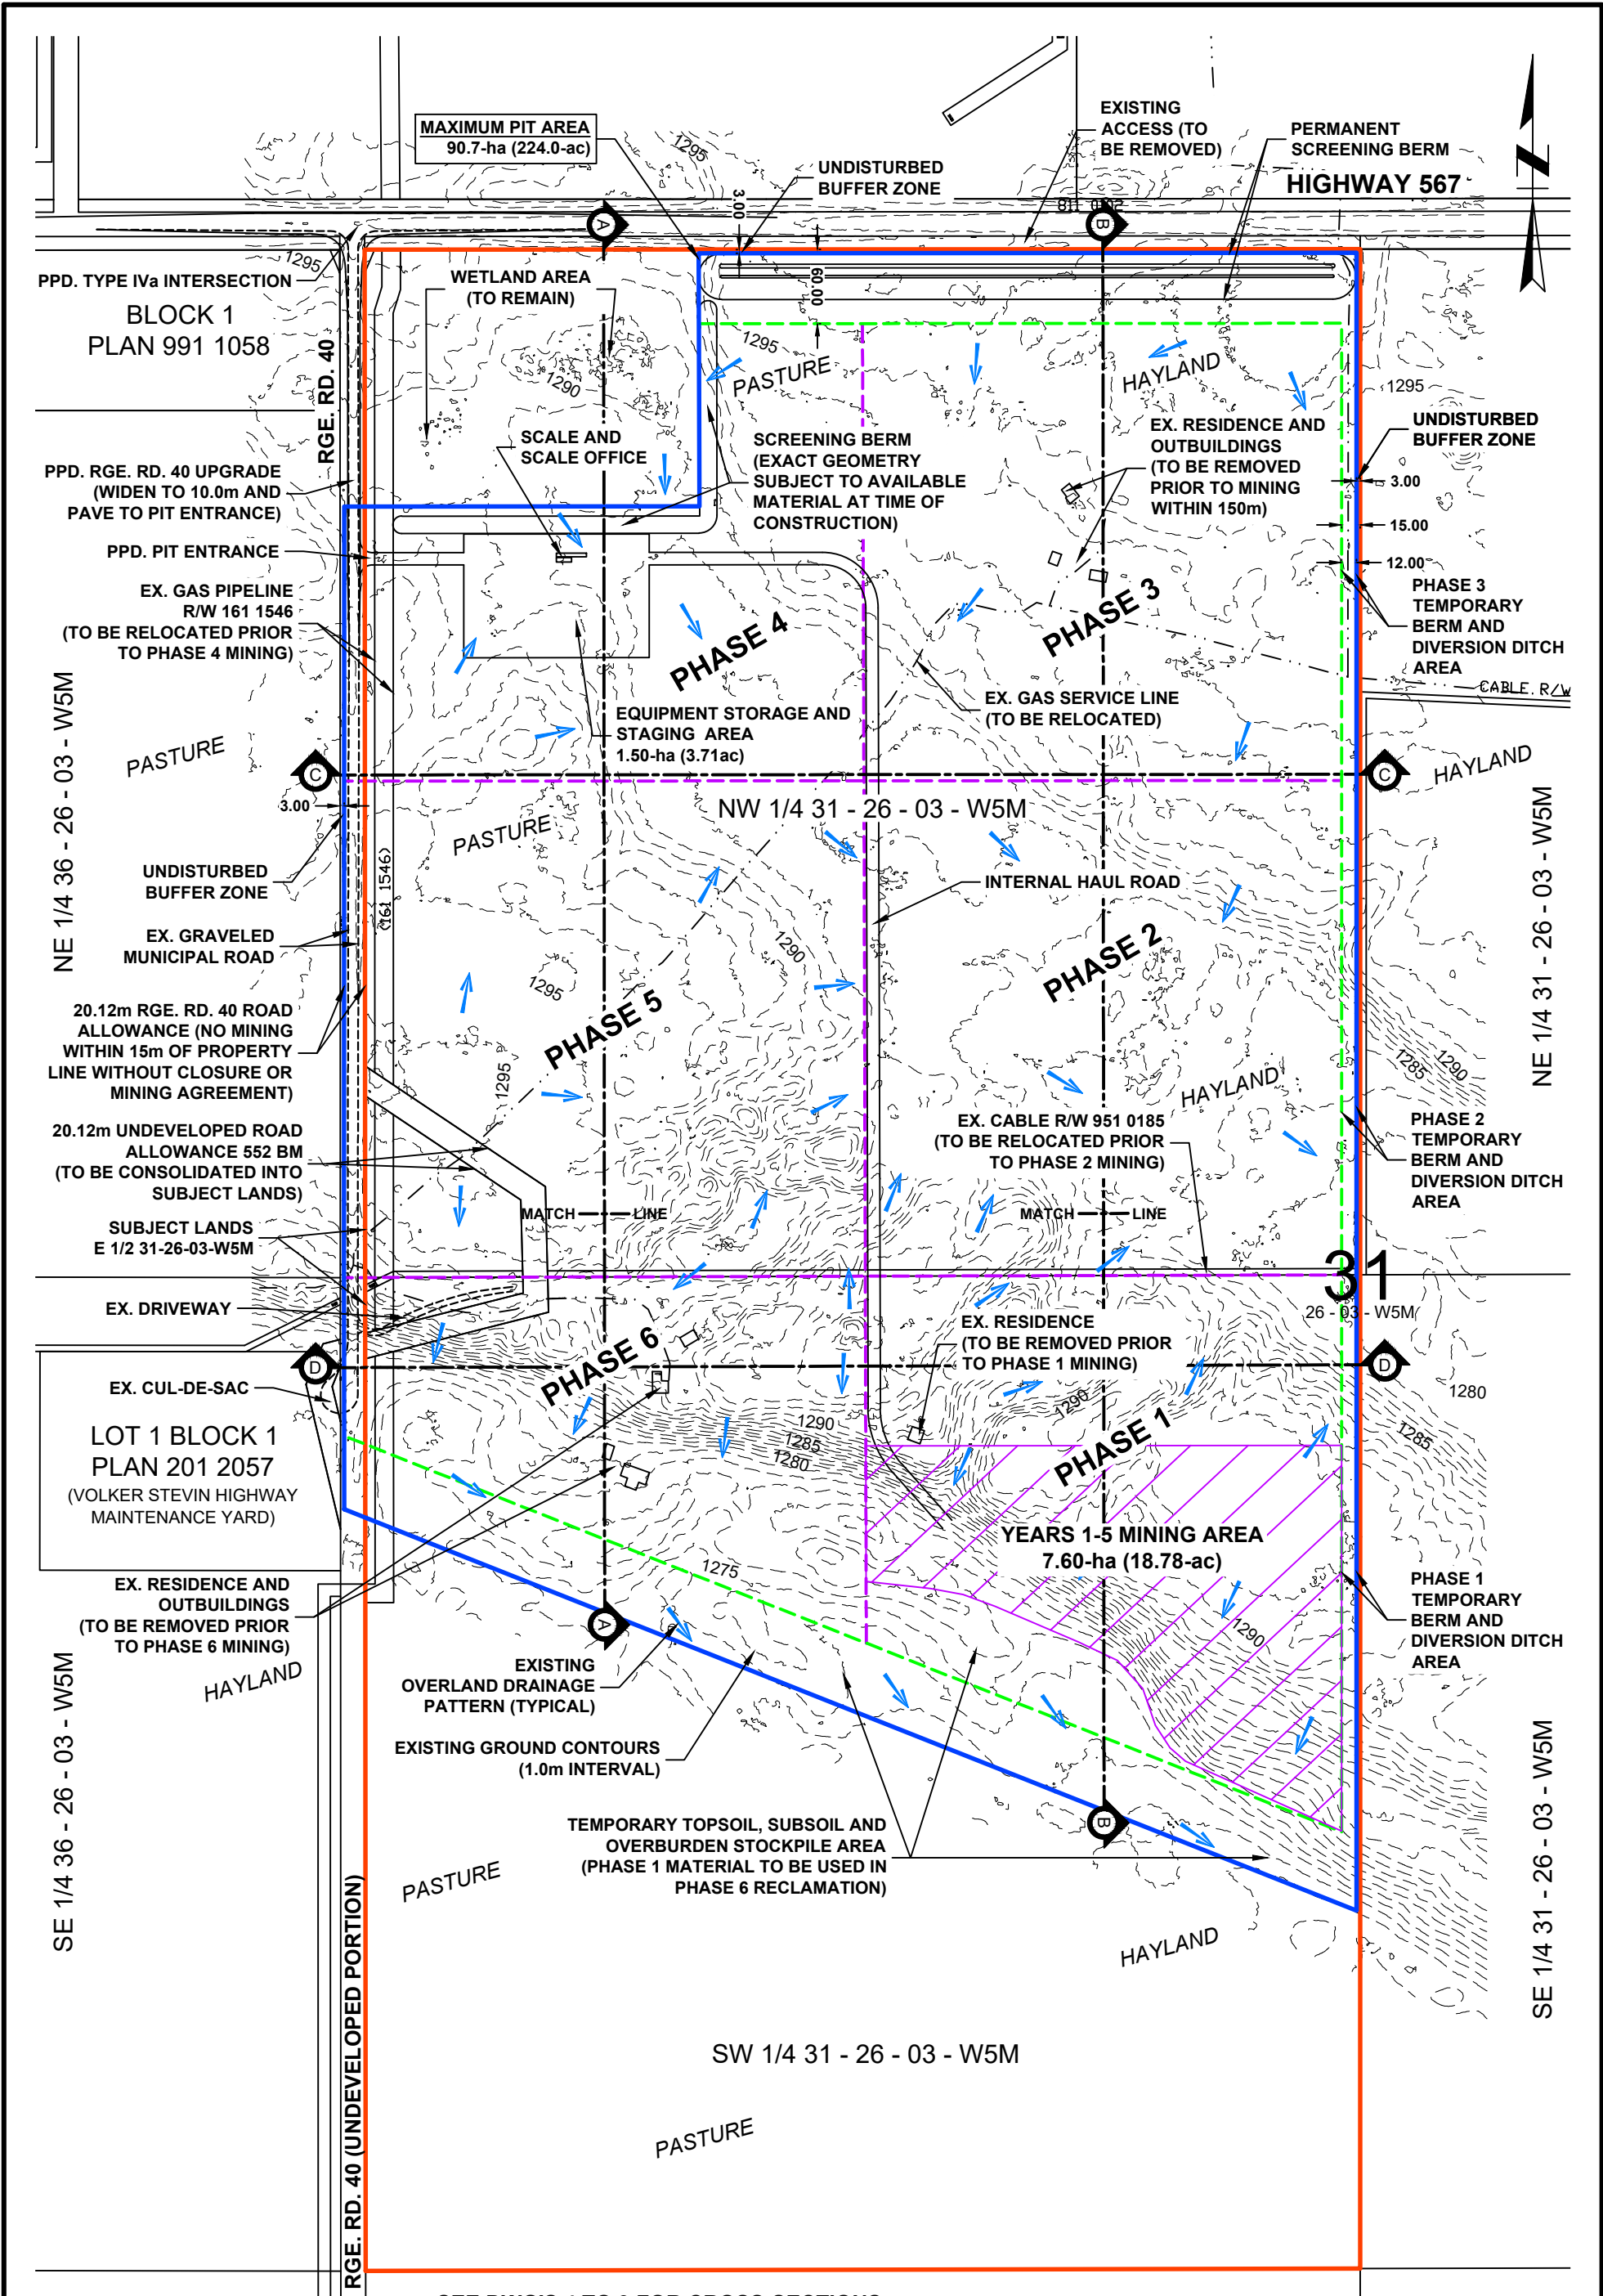



PLAN LEGEND

- MAXIMUM PIT AREA
- CURRENT ACTIVE PIT AREA
- EXTRACTION SETBACK
- MINING PHASE BOUNDARY
- TS TOPSOIL STOCKPILE
- SS SUBSOIL STOCKPILE
- OB OVERBURDEN STOCKPILE

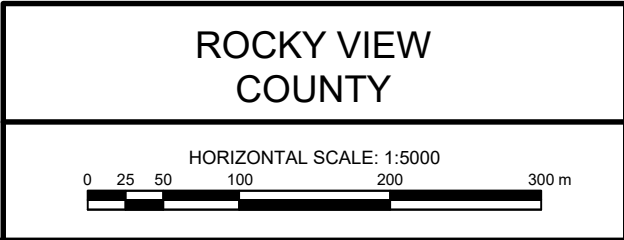


1410266 ALBERTA LTD. SUMMIT PIT		
W 1/2 SEC. 31 - 26 - 03 - W5M	EXISTING GROUND	
BADKE CONSULTING LTD. (403)982-7773	DRAWN: BCD	DATE: NOV. 2021
	CHK'D: JDB	DWG. 2
	FILE #: 1638.M1	REV. 1

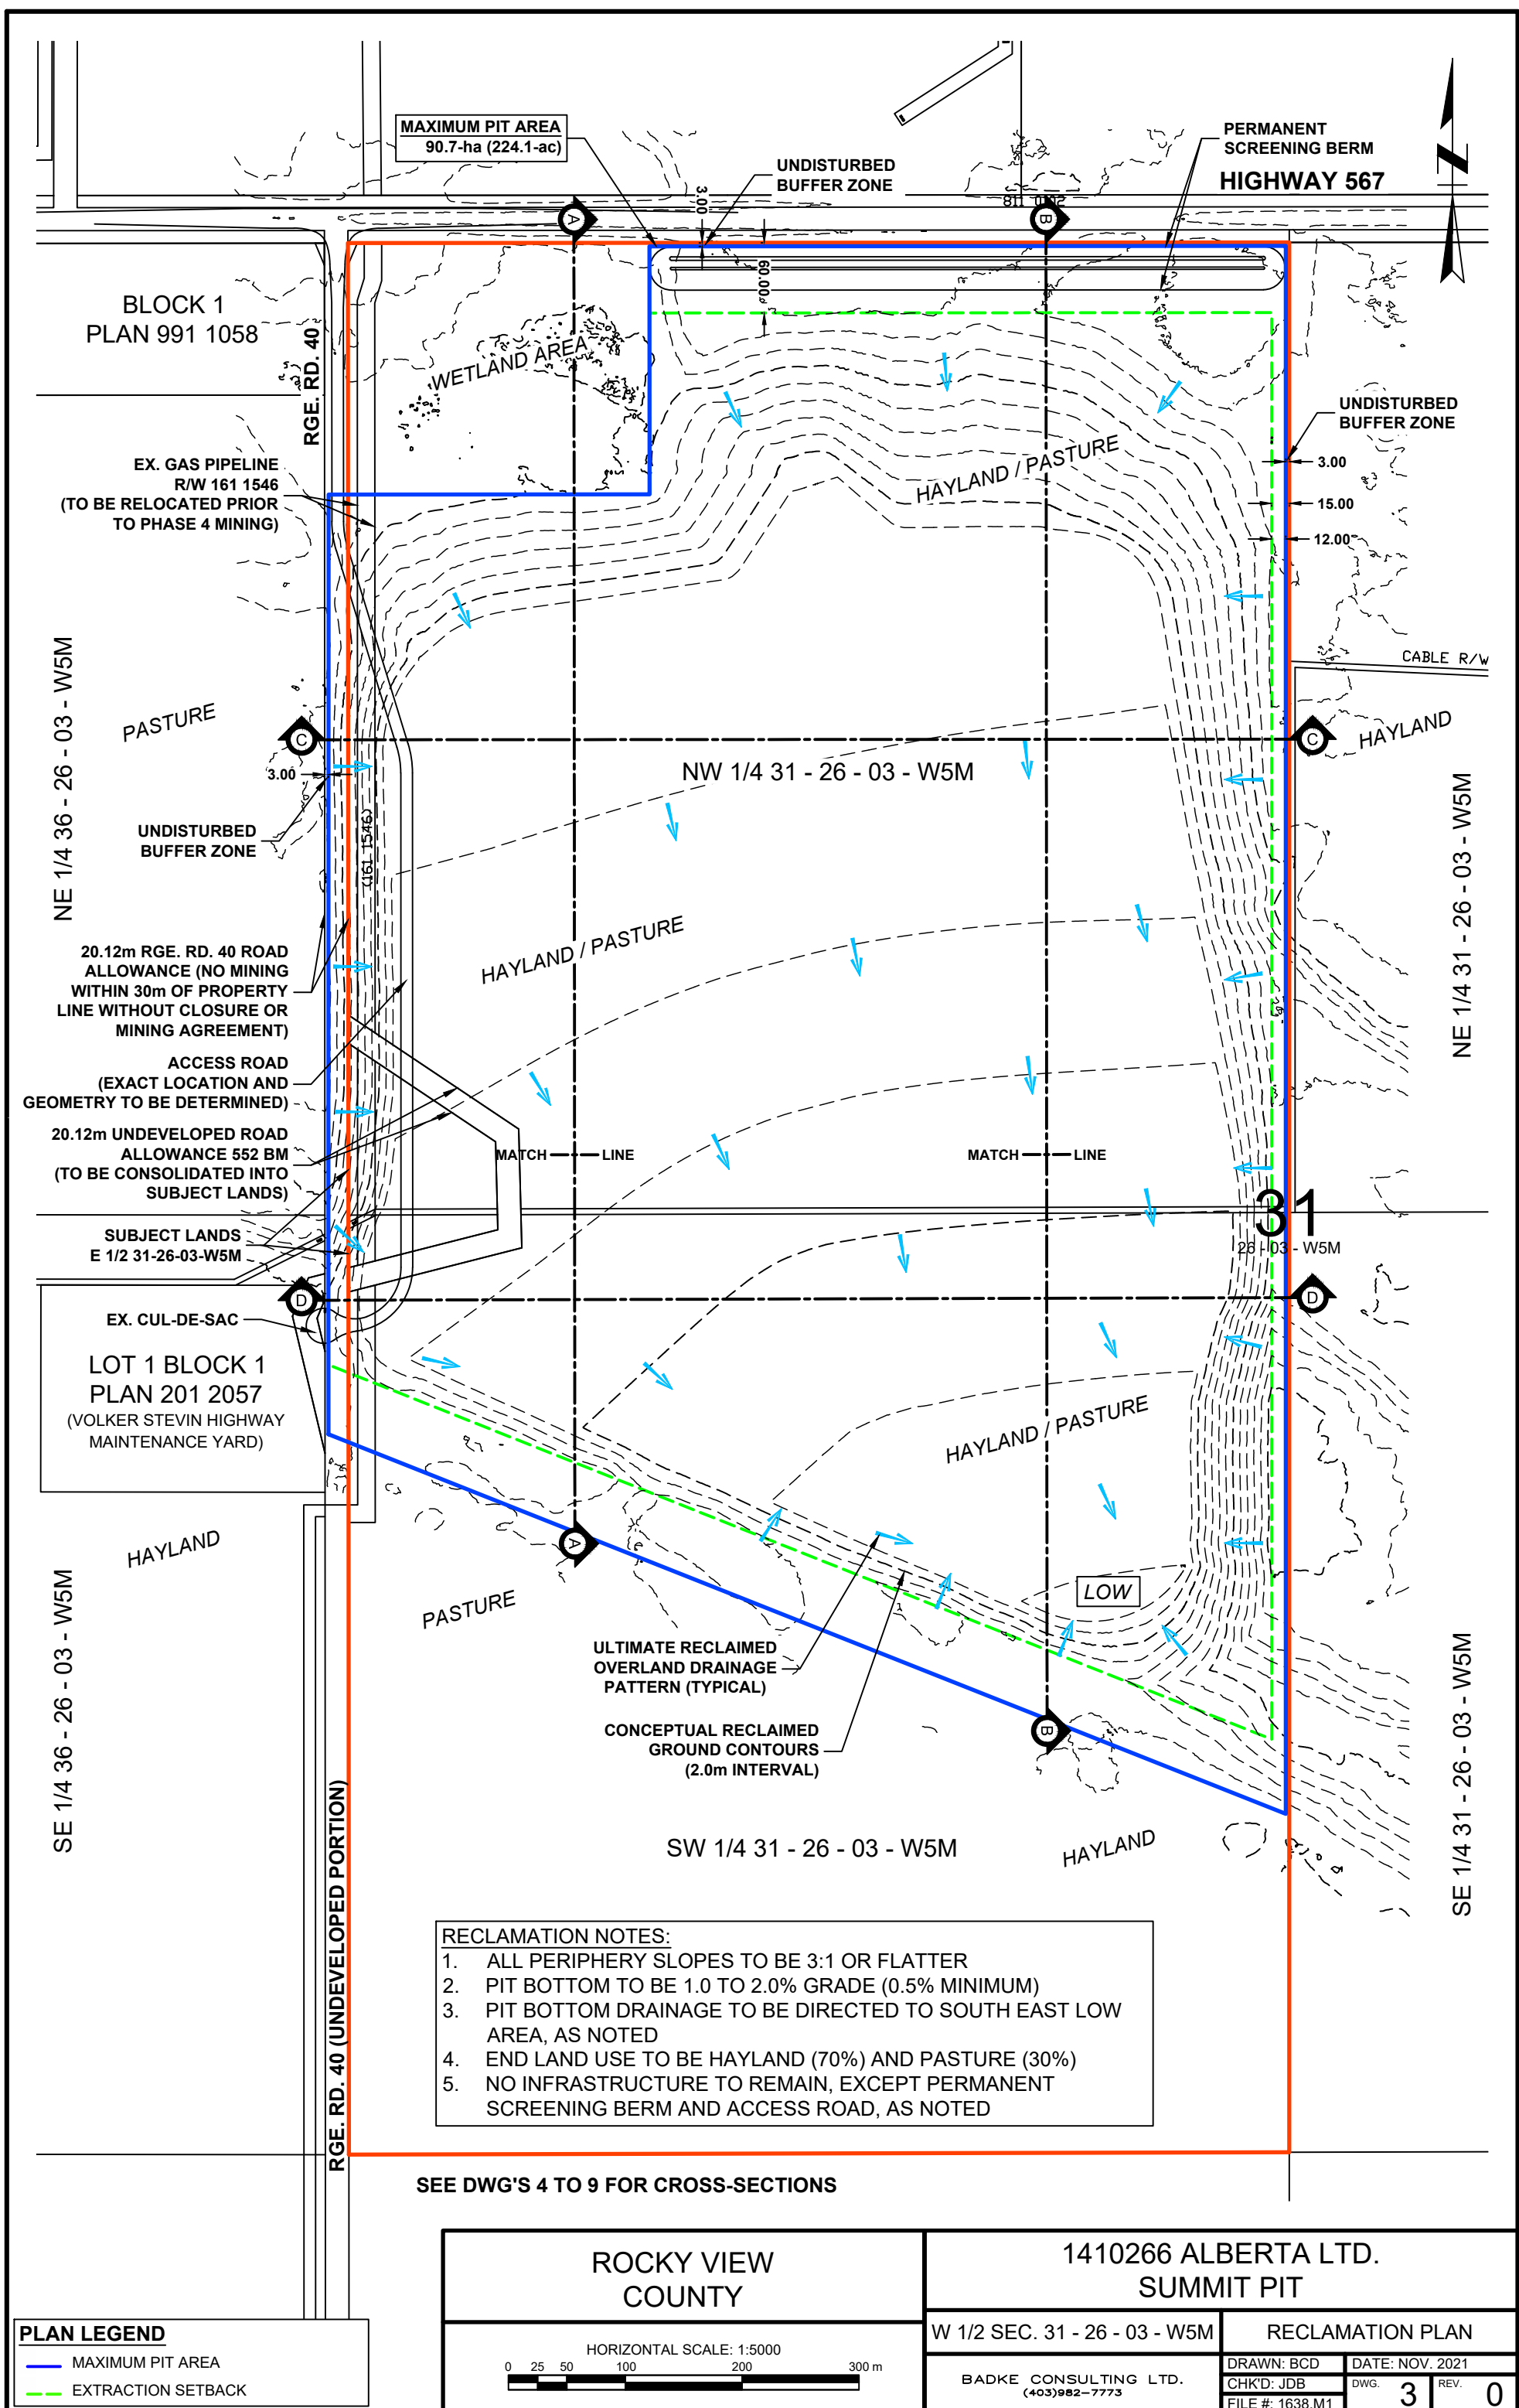

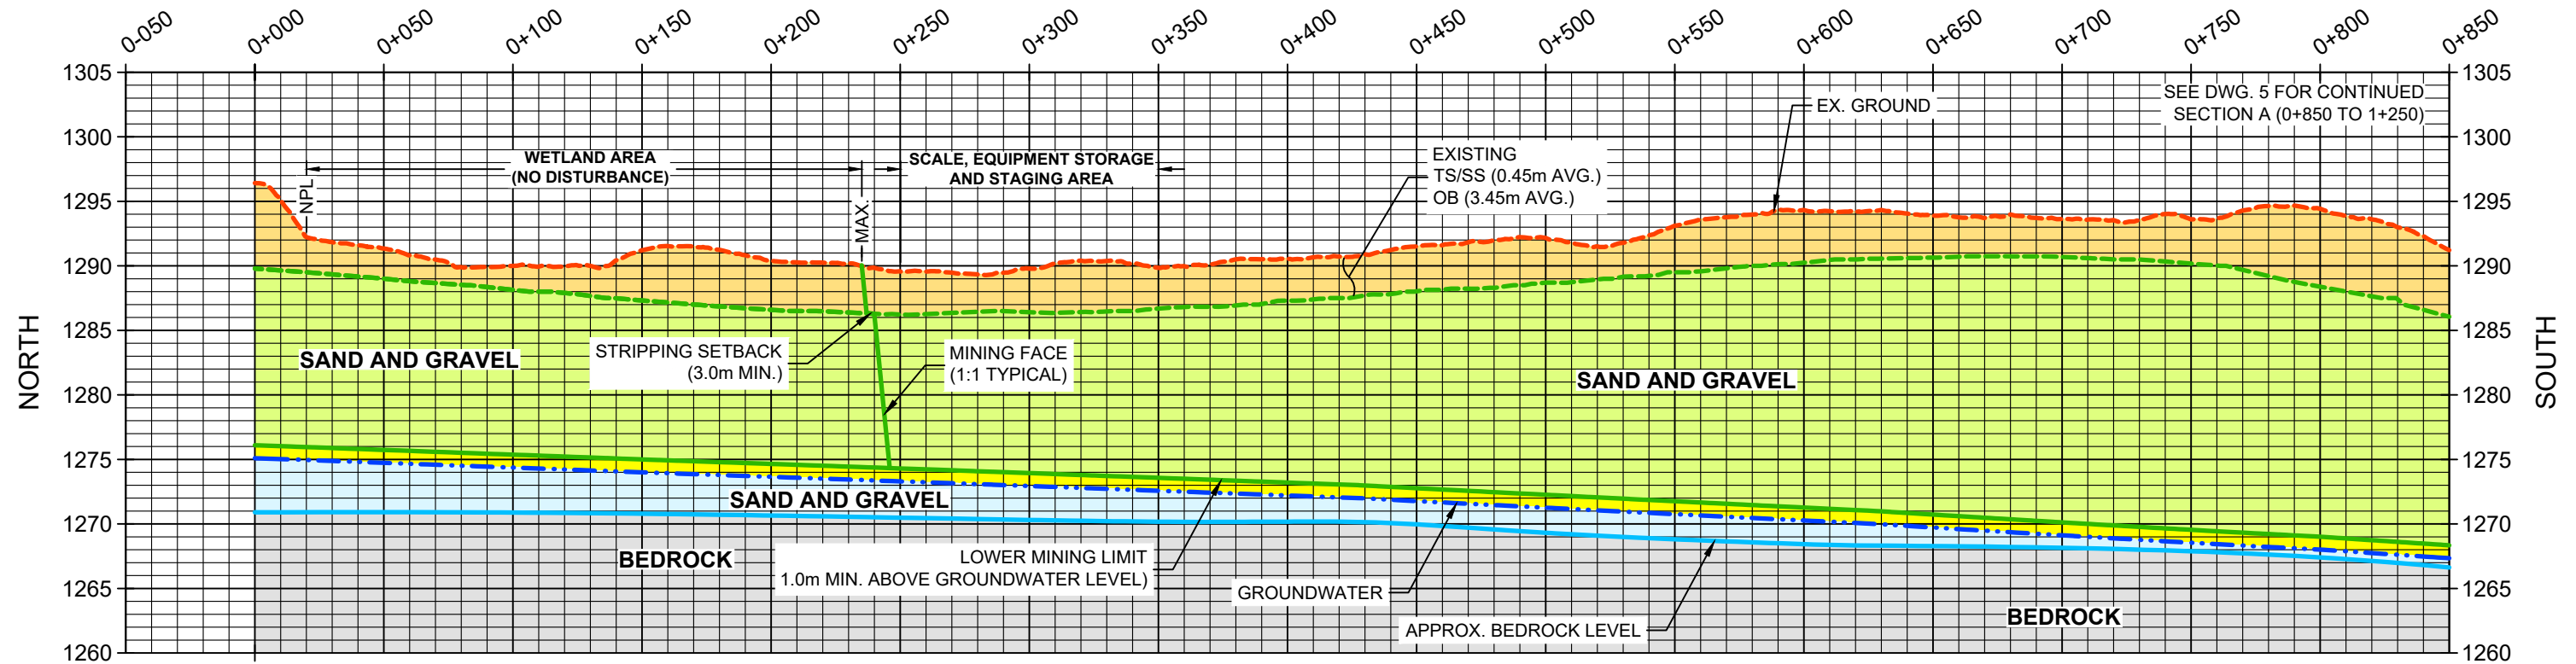

SECTION A (NORTH) - EXISTING

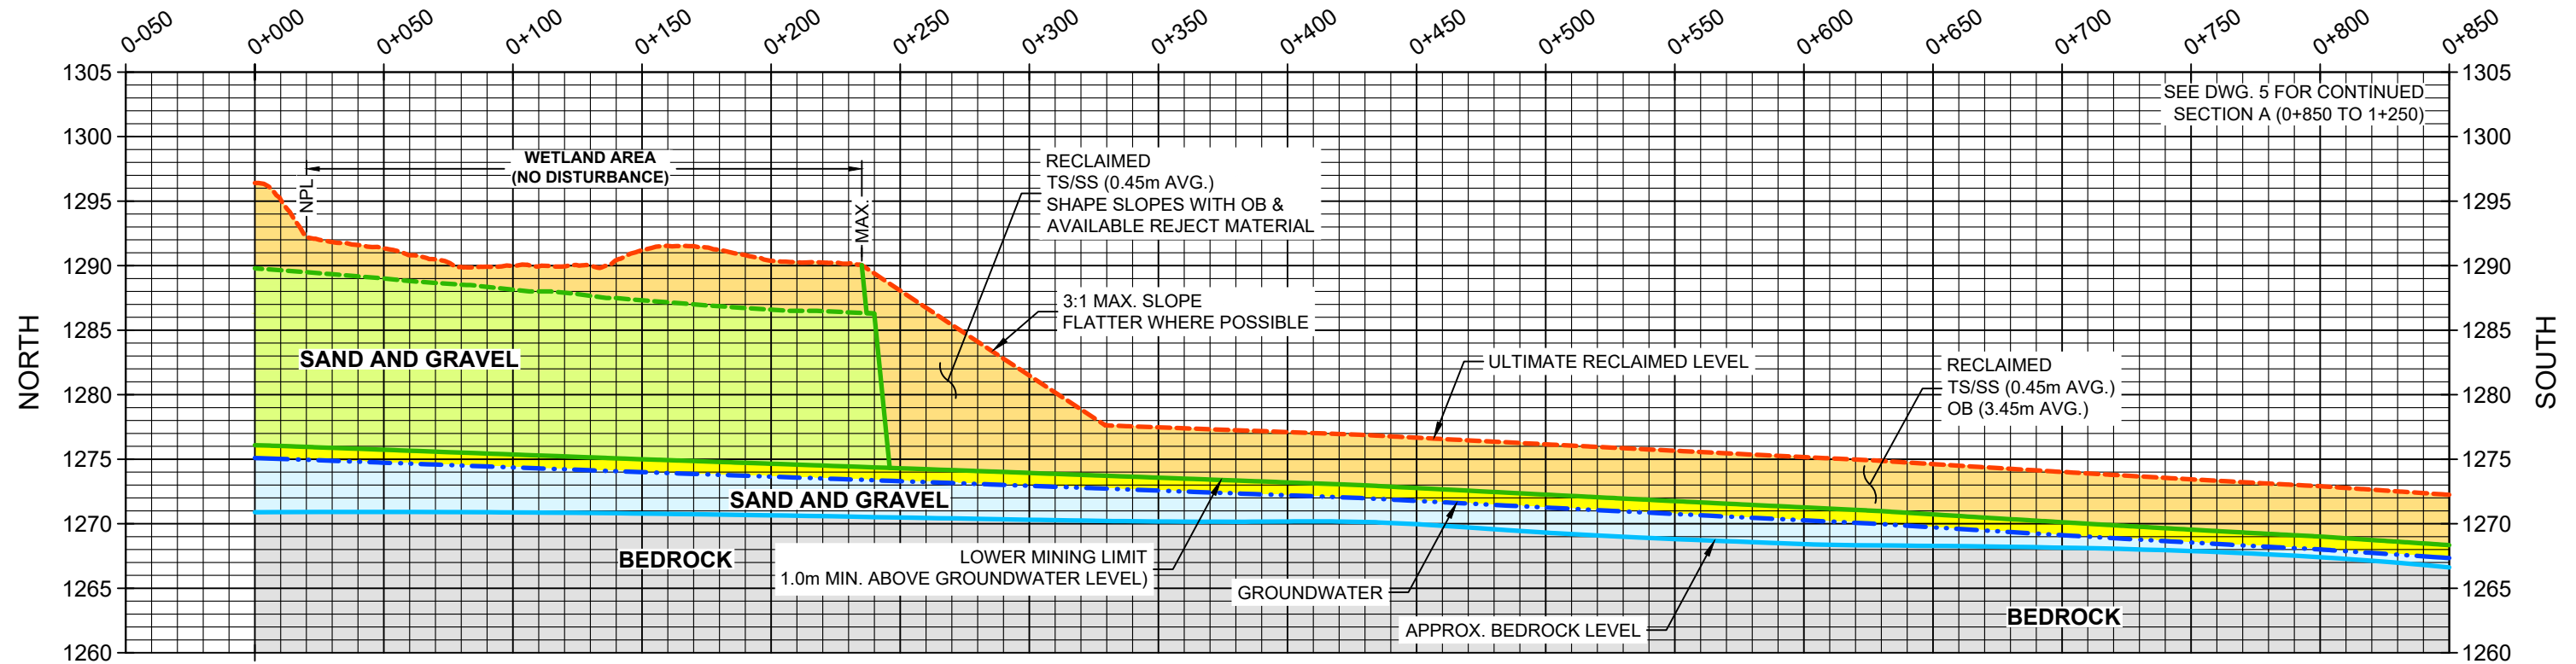

SECTION A (NORTH) - RECLAIMED

PLAN LEGEND	
MAX.:	MAXIMUM PIT AREA
EXT.:	EXTRACTION LIMIT
PL:	PROPERTY LINE
TS/SS:	TOPSOIL / SUBSOIL
OB:	OVERBURDEN

ROCKY VIEW
COUNTY



HORIZONTAL SCALE: 1:2500

0 10 20 40 80 120 160 m

0 2 4 8 16 24 32 m



VERTICAL SCALE: 1:500 (5x)

1410266 ALBERTA LTD. SUMMIT PIT			
W 1/2 SEC. 31 - 26 - 03 - W5M		SECTION A - NORTH	
BADKE CONSULTING LTD. (403)982-7773		DRAWN: BCD CHK'D: JDB FILE #: 1638.M1	DATE: NOV. 2021 DWG. 4 REV. 0

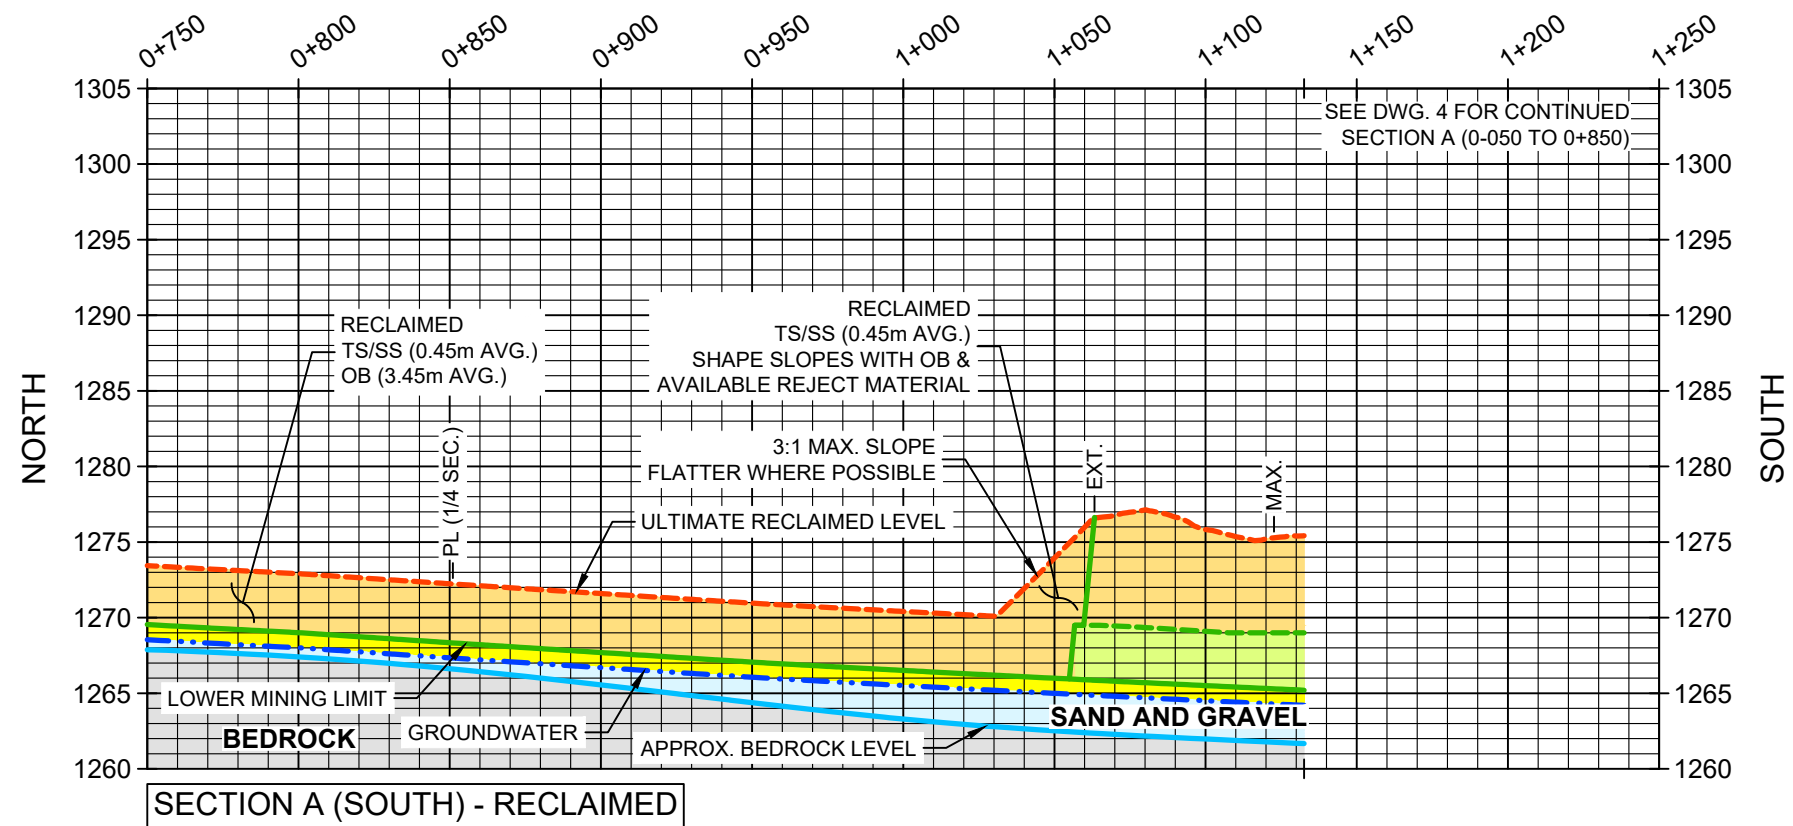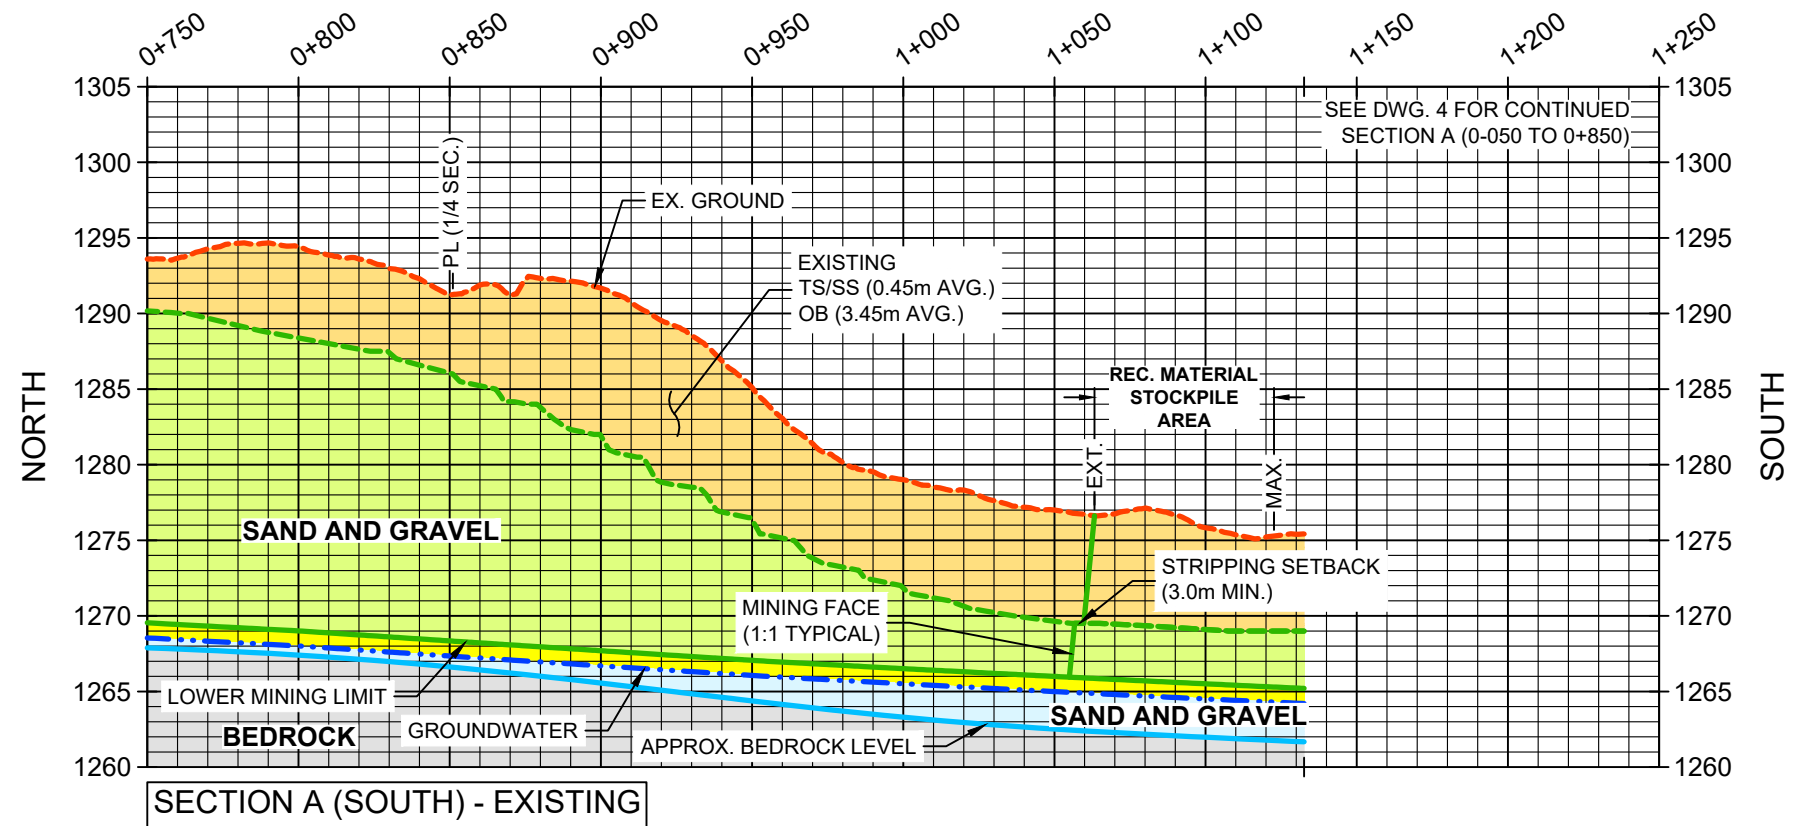

PLAN LEGEND	
MAX.:	MAXIMUM PIT AREA
EXT.:	EXTRACTION LIMIT
PL:	PROPERTY LINE
TS/SS:	TOPSOIL / SUBSOIL
OB:	OVERBURDEN

ROCKY VIEW COUNTY		1410266 ALBERTA LTD. SUMMIT PIT			
HORIZONTAL SCALE: 1:2500		W 1/2 SEC. 31 - 26 - 03 - W5M		SECTION A - SOUTH	
VERTICAL SCALE: 1:500 (5x)		BADKE CONSULTING LTD. (403)982-7773		DRAWN: BCD CHK'D: JDB FILE #: 1638.M1	DATE: NOV. 2021 DWG. 5 REV. 0

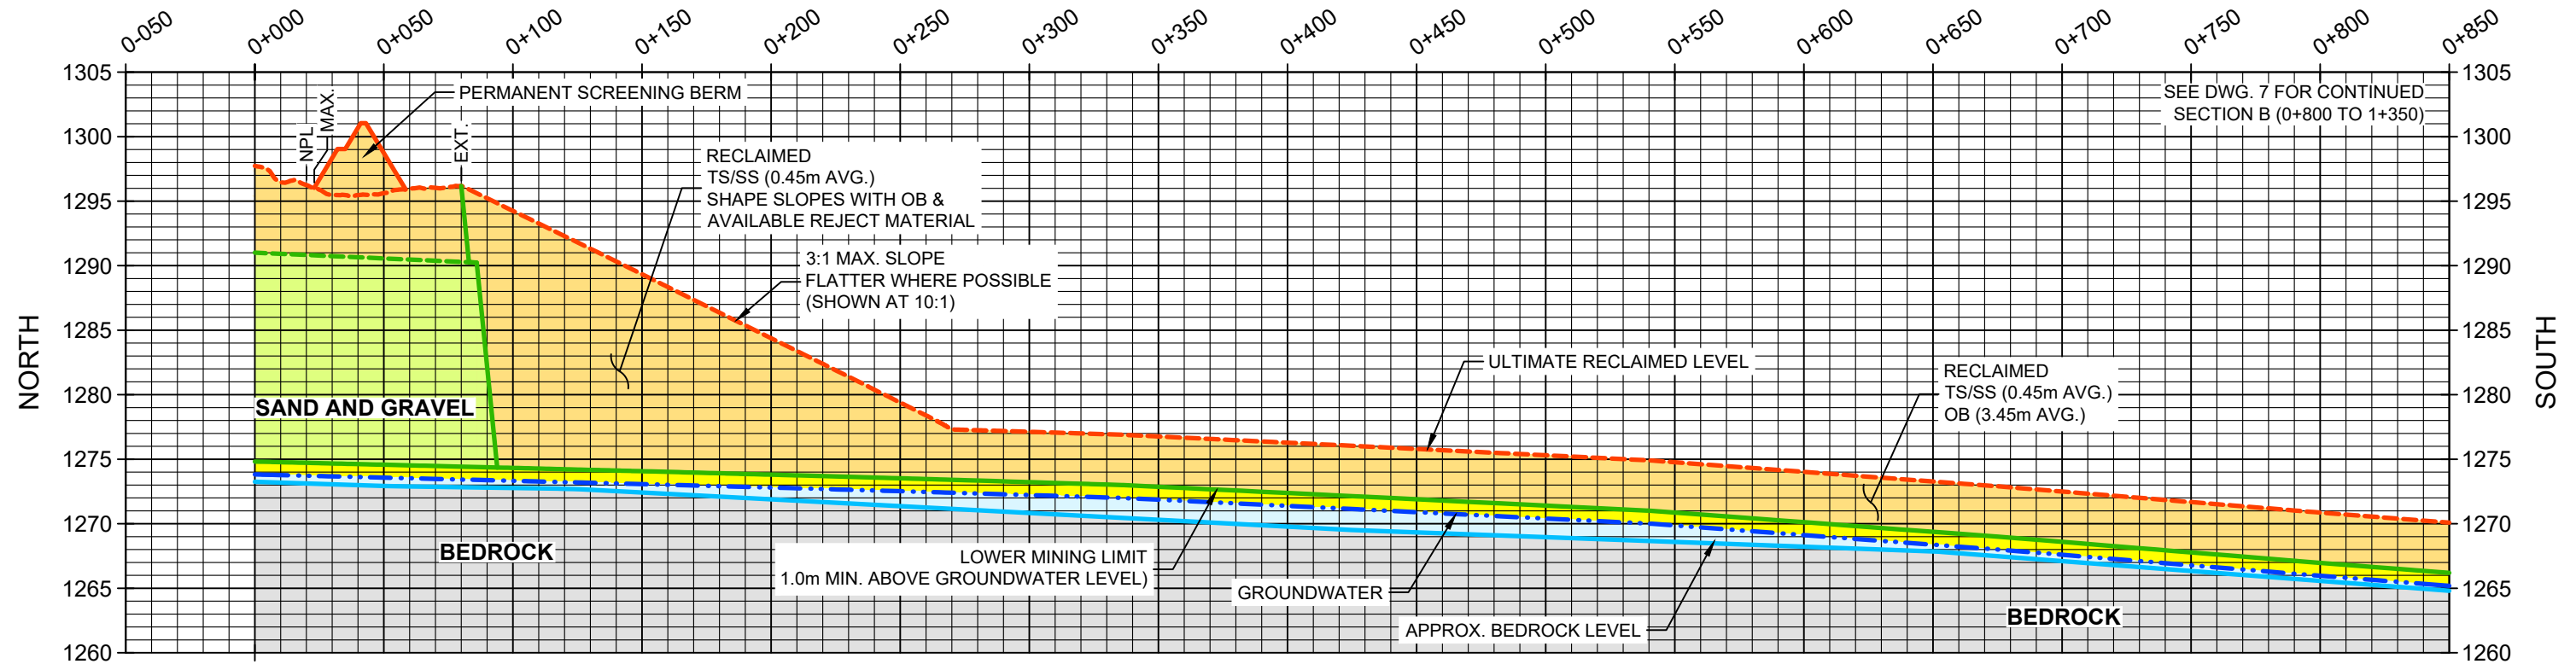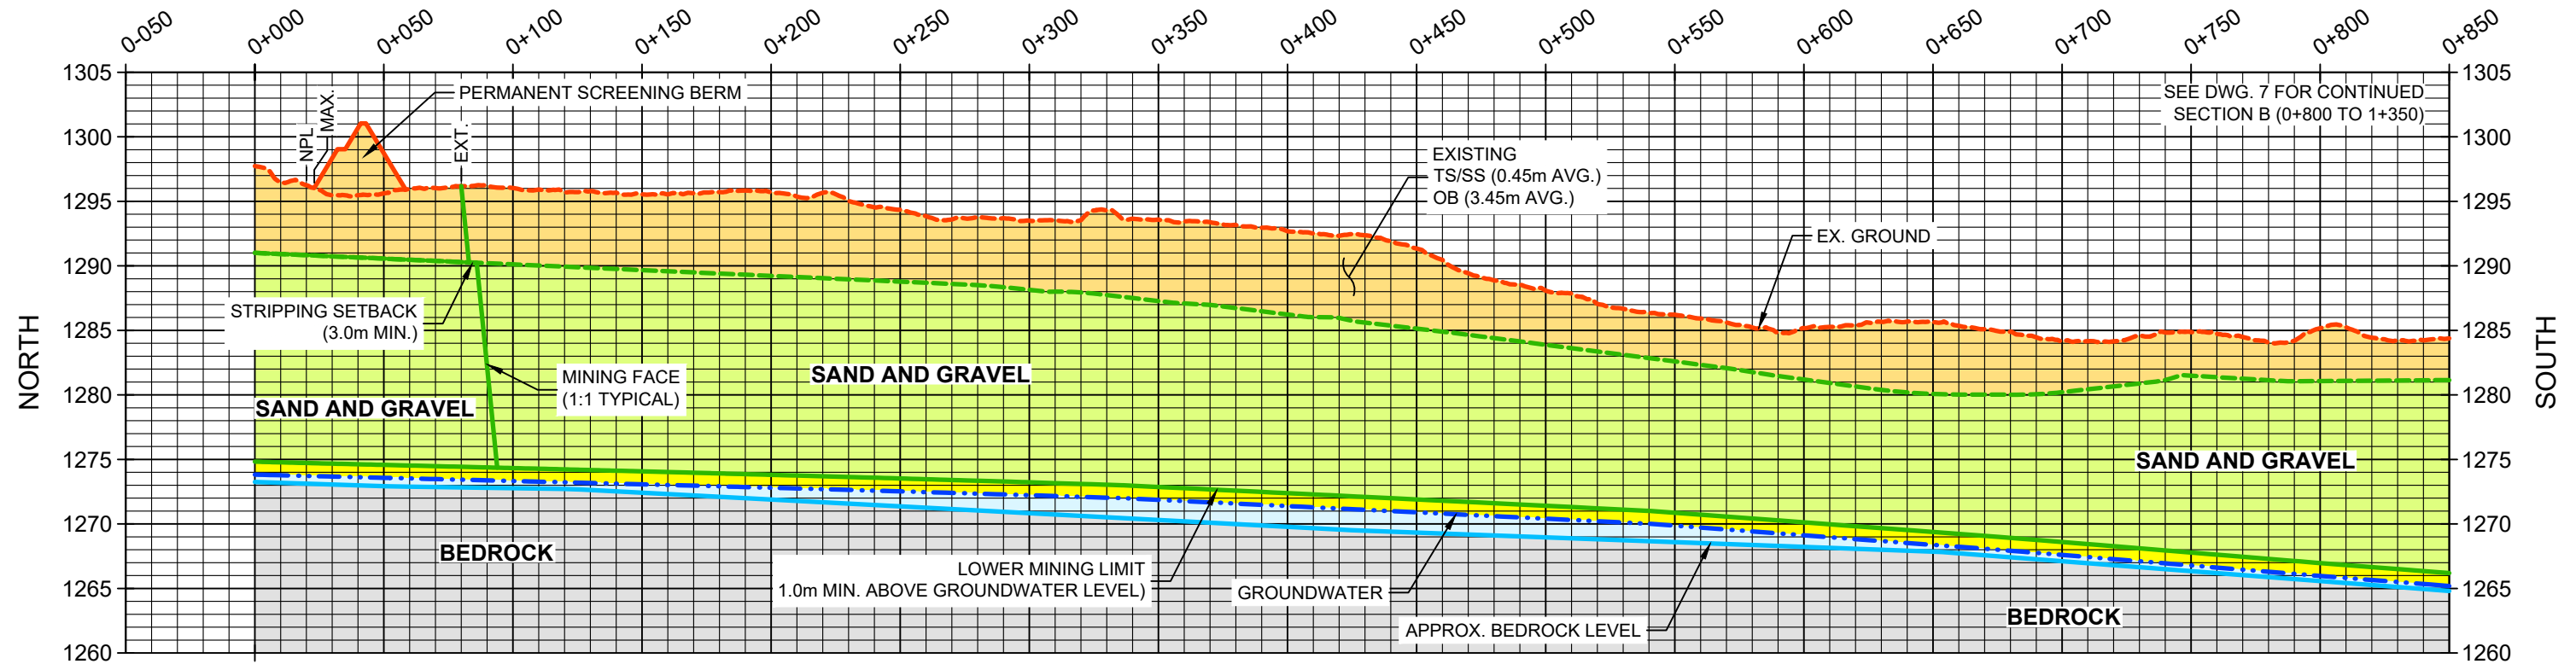

PLAN LEGEND	
MAX.:	MAXIMUM PIT AREA
EXT.:	EXTRACTION LIMIT
PL:	PROPERTY LINE
TS/SS:	TOPSOIL / SUBSOIL
OB:	OVERBURDEN

ROCKY VIEW COUNTY



HORIZONTAL SCALE: 1:2500

0 10 20 40 80 120 160 m


0 2 4 8 16 24 32 m



VERTICAL SCALE: 1:500 (5x)

1410266 ALBERTA LTD. SUMMIT PIT			
W 1/2 SEC. 31 - 26 - 03 - W5M		SECTION B - NORTH	
BADKE CONSULTING LTD. (403)982-7773		DRAWN: BCD CHK'D: JDB FILE #: 1638.M1	DATE: NOV. 2021 DWG. 6 REV. 0

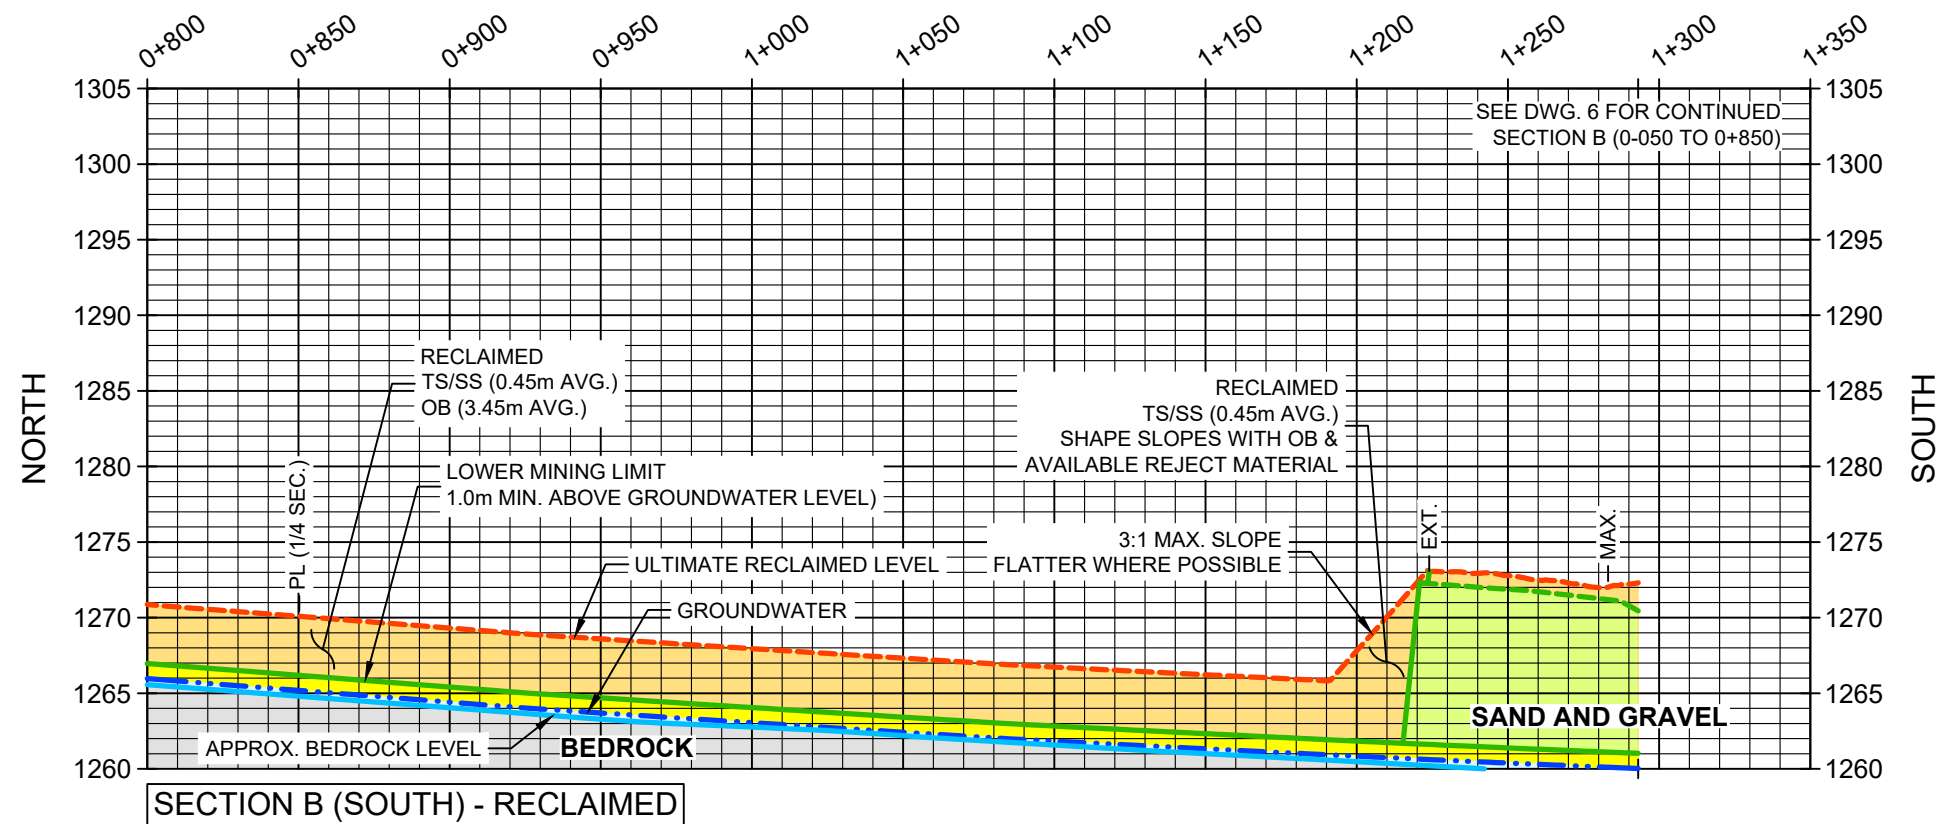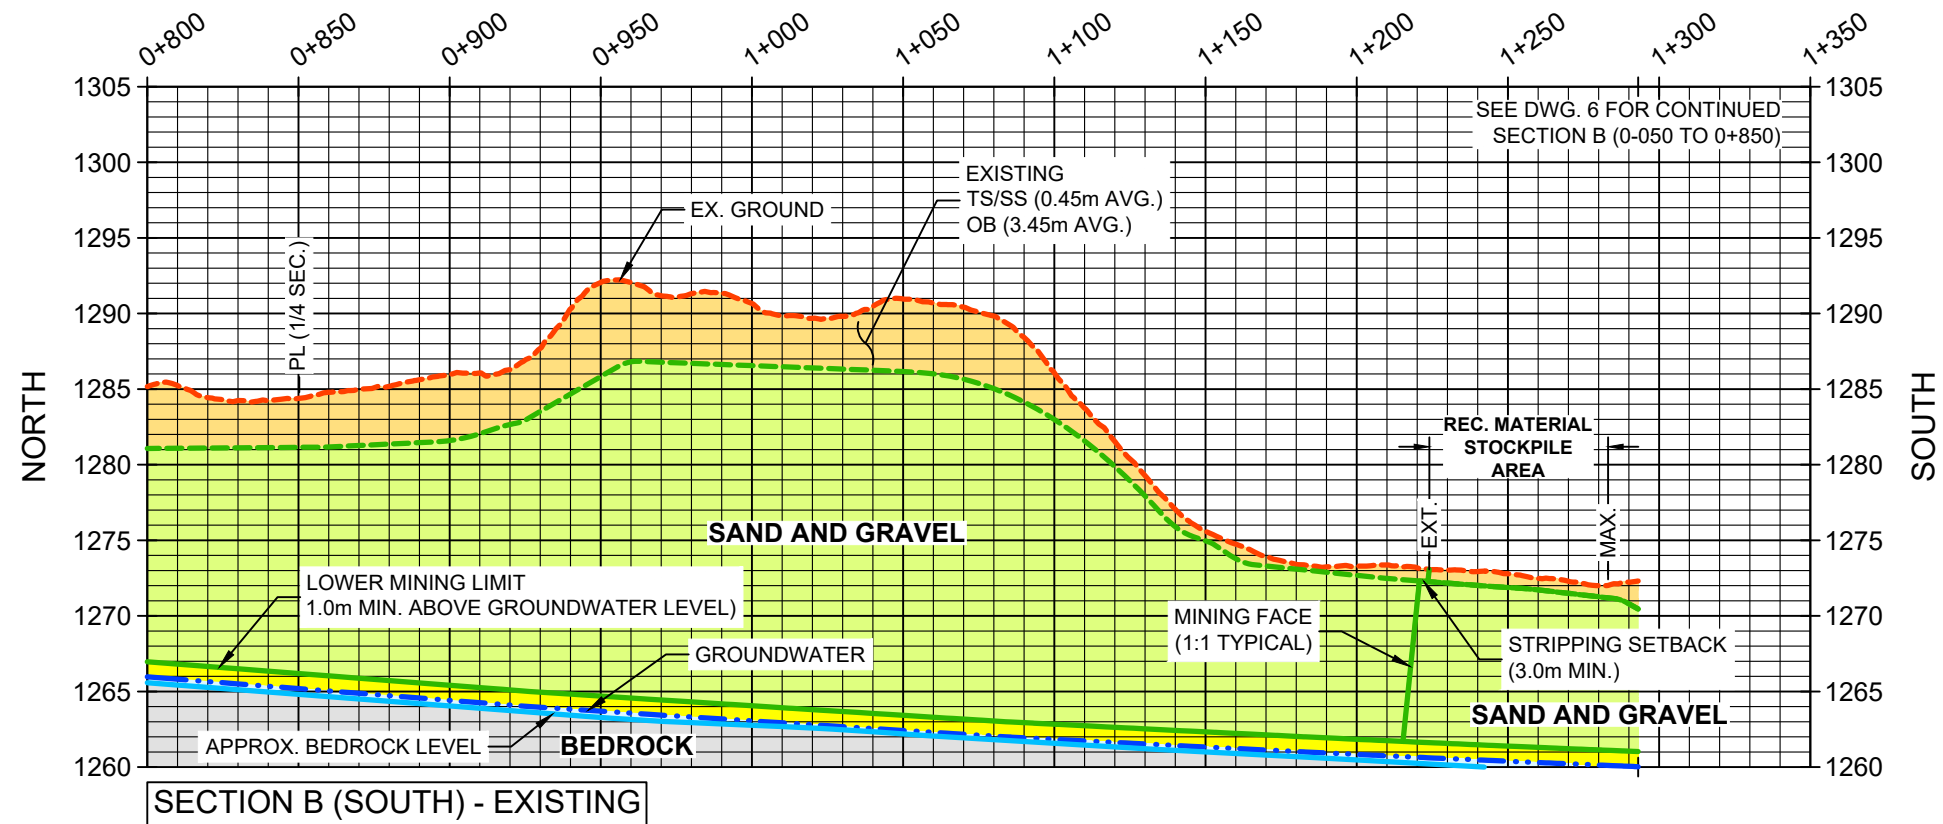


PLAN LEGEND	
MAX.:	MAXIMUM PIT AREA
EXT.:	EXTRACTION LIMIT
PL:	PROPERTY LINE
TS/SS:	TOPSOIL / SUBSOIL
OB:	OVERBURDEN

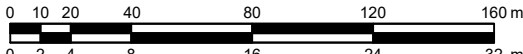ROCKY VIEW COUNTY		1410266 ALBERTA LTD. SUMMIT PIT			
HORIZONTAL SCALE: 1:2500  VERTICAL SCALE: 1:500 (5x)		W 1/2 SEC. 31 - 26 - 03 - W5M		SECTION B - SOUTH	
BADKE CONSULTING LTD. (403)982-7773		DRAWN: BCD CHK'D: JDB FILE #: 1638.M1		DATE: NOV. 2021 DWG. 7	REV. 0

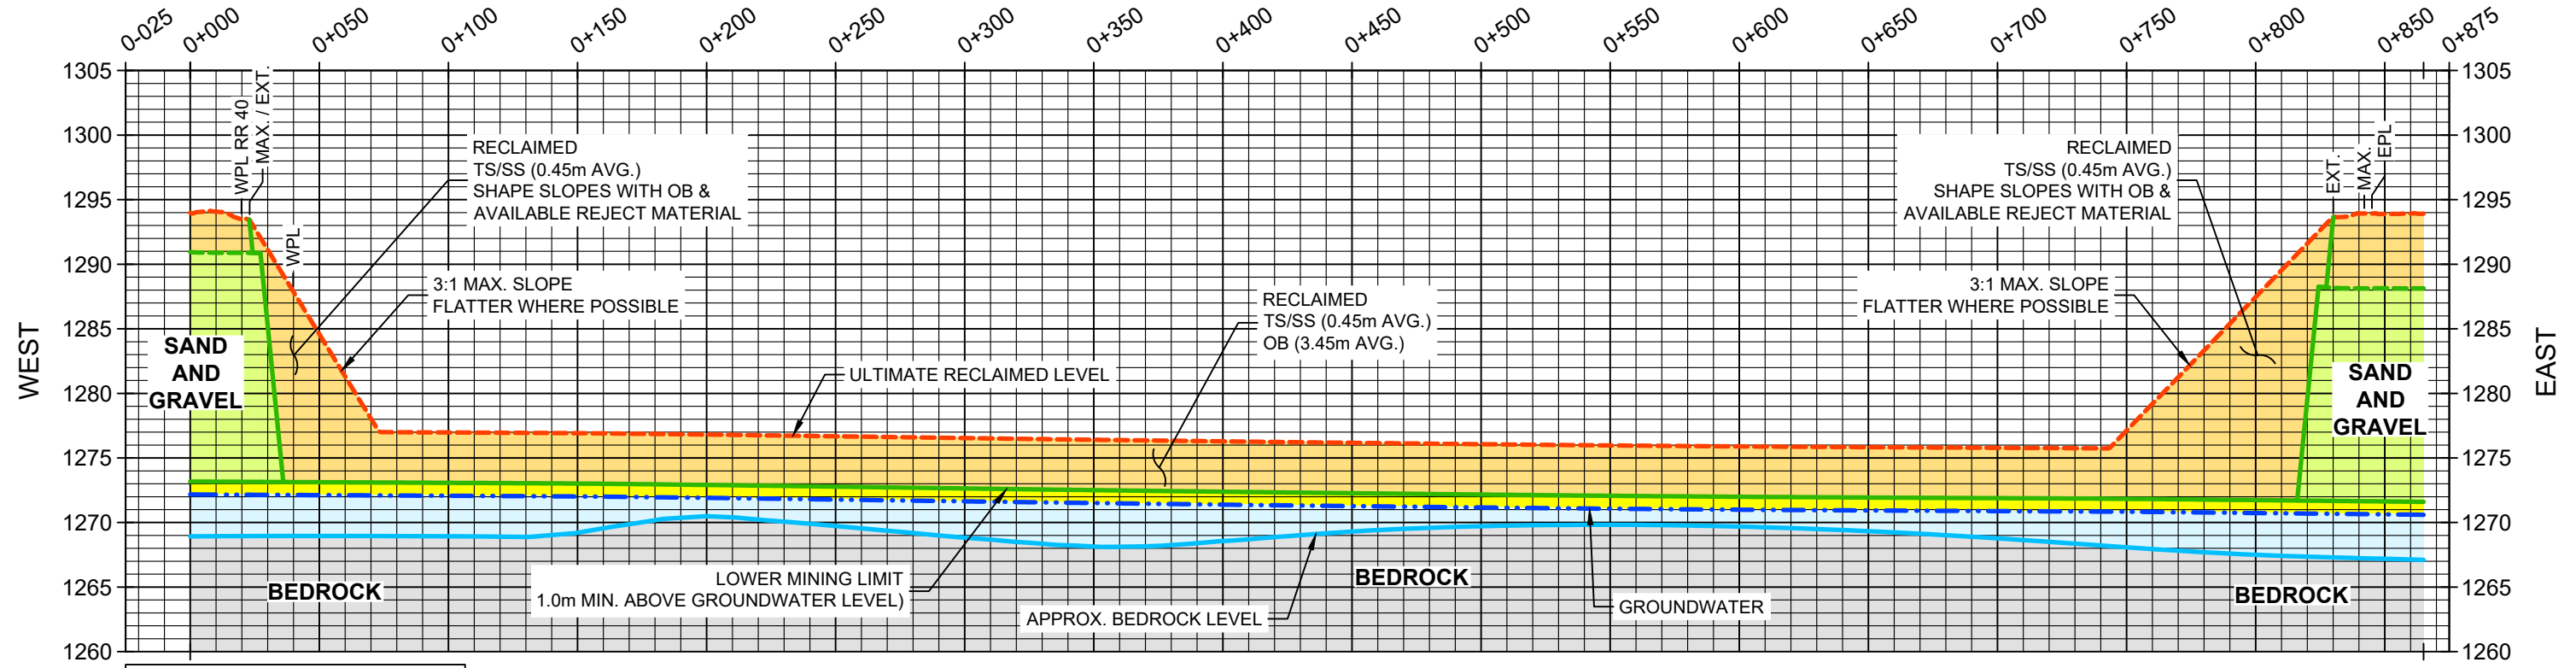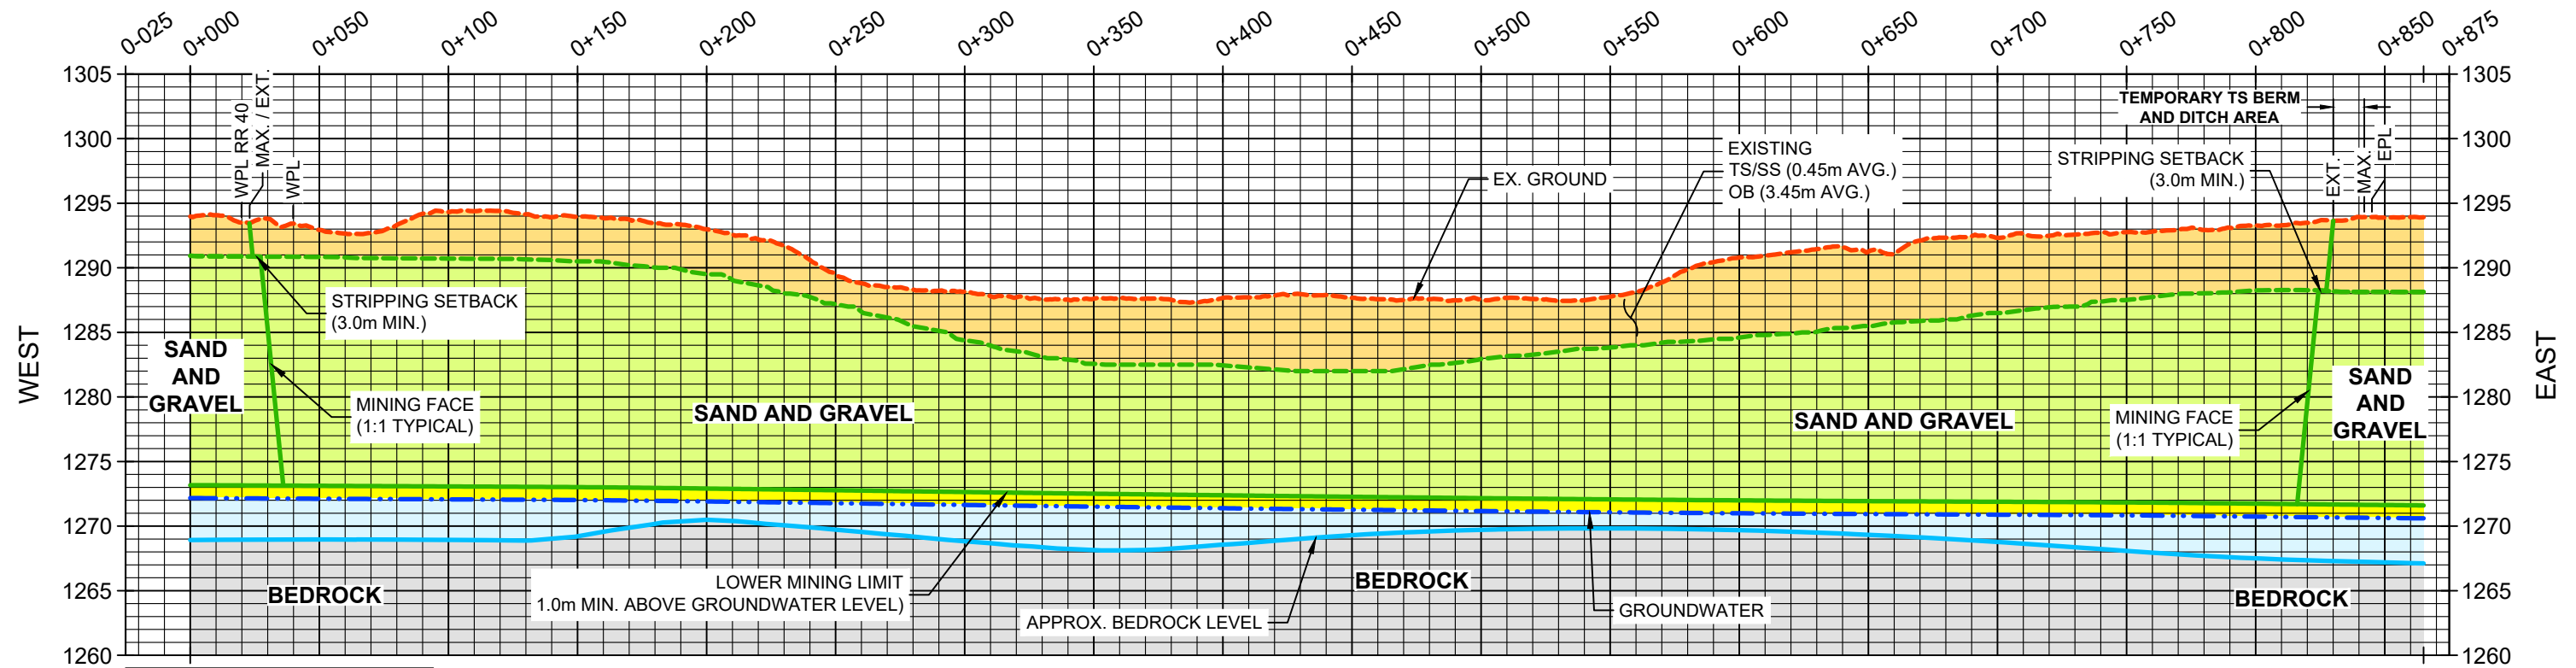


PLAN LEGEND	
MAX.:	MAXIMUM PIT AREA
EXT.:	EXTRACTION LIMIT
PL:	PROPERTY LINE
TS/SS:	TOPSOIL / SUBSOIL
OB:	OVERBURDEN

ROCKY VIEW COUNTY		1410266 ALBERTA LTD. SUMMIT PIT	
HORIZONTAL SCALE: 1:2500 0 10 20 40 80 120 160 m 0 2 4 8 16 24 32 m		W 1/2 SEC. 31 - 26 - 03 - W5M	
VERTICAL SCALE: 1:500 (5x)		SECTION C	
BADKE CONSULTING LTD. (403)982-7773		DRAWN: BCD CHK'D: JDB FILE #: 1638.M1	DATE: NOV. 2021 DWG. 8 REV. 0

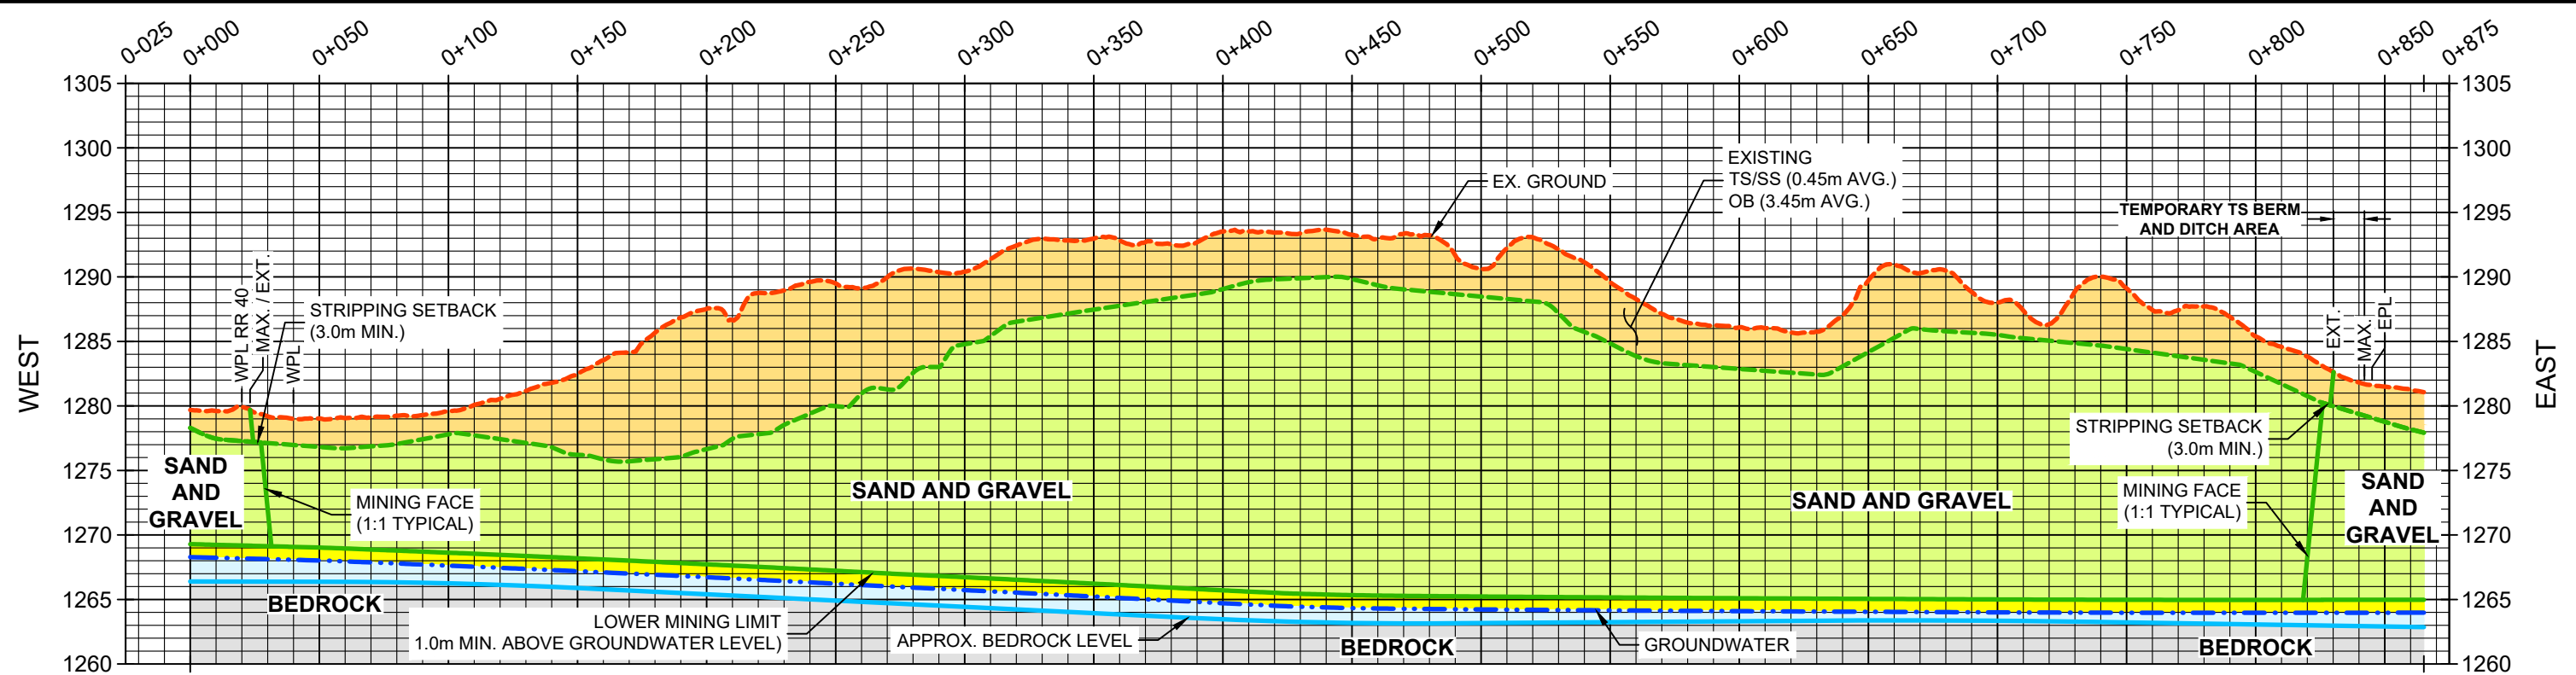

SECTION D - EXISTING

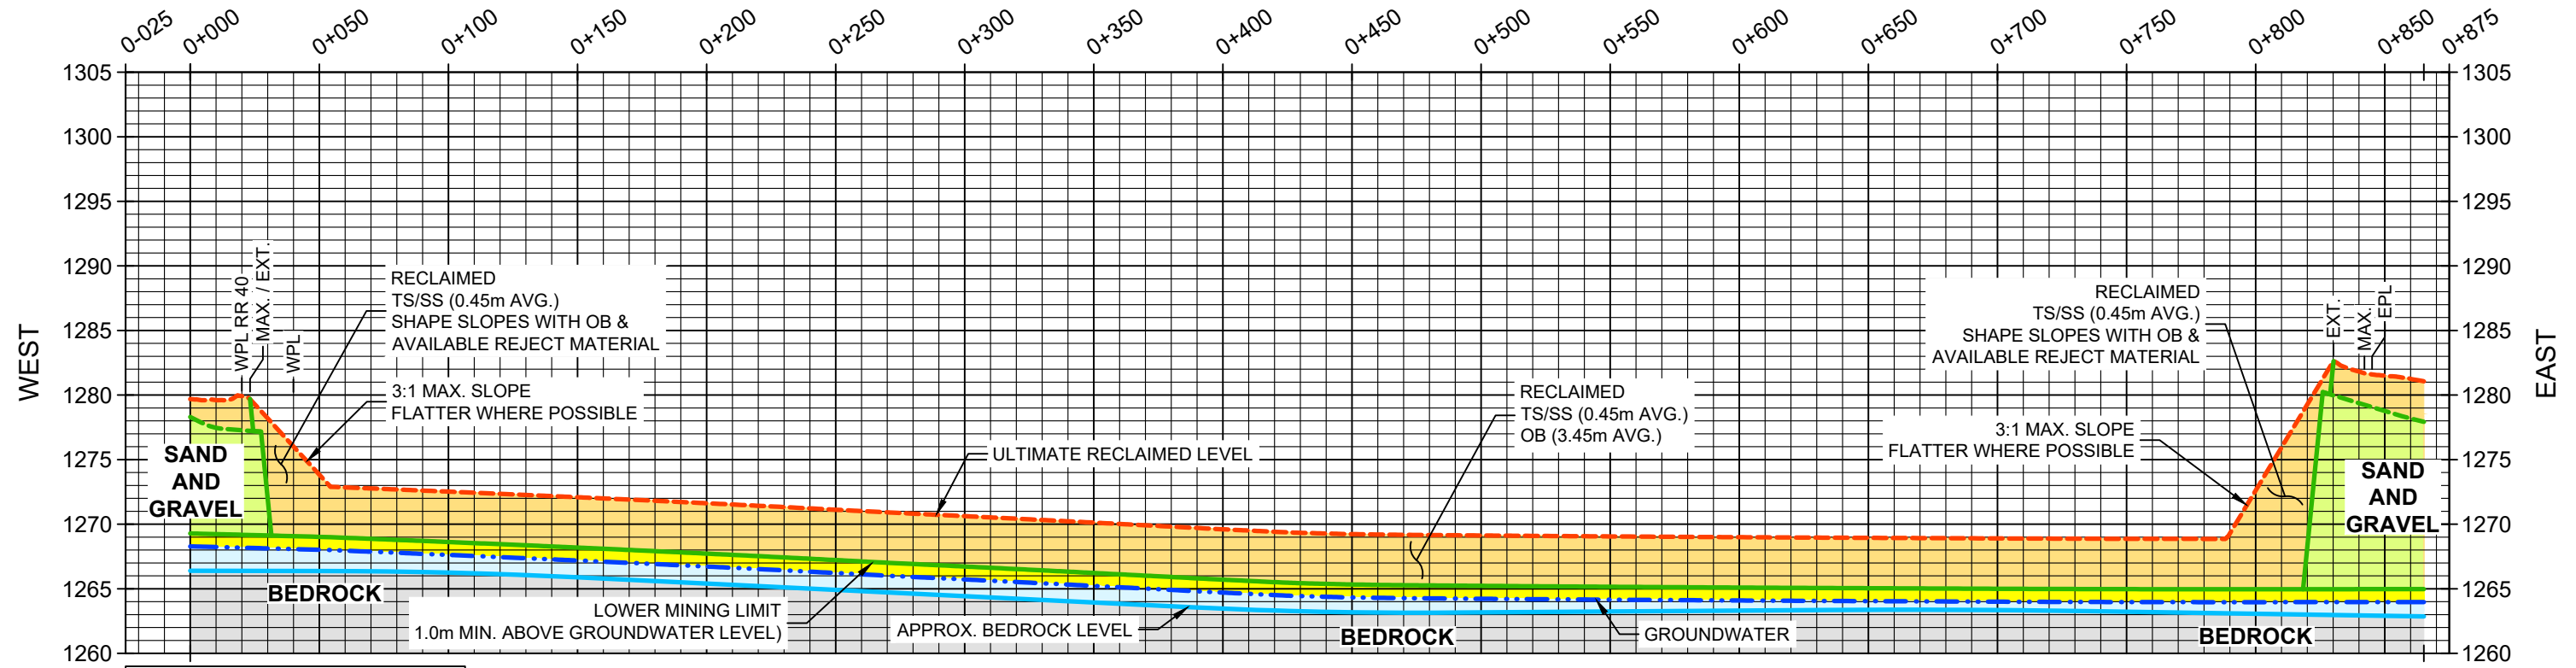

SECTION D - RECLAIMED

PLAN LEGEND	
MAX.:	MAXIMUM PIT AREA
EXT.:	EXTRACTION LIMIT
PL:	PROPERTY LINE
TS/SS:	TOPSOIL / SUBSOIL
OB:	OVERBURDEN

ROCKY VIEW COUNTY		1410266 ALBERTA LTD. SUMMIT PIT	
HORIZONTAL SCALE: 1:2500 0 10 20 40 80 120 160 m 0 2 4 8 16 24 32 m VERTICAL SCALE: 1:500 (5x)		W 1/2 SEC. 31 - 26 - 03 - W5M	SECTION D
BADKE CONSULTING LTD. (403)982-7773		DRAWN: BCD CHK'D: JDB FILE #: 1638.M1	DATE: NOV. 2021 DWG. 9 REV. 0